


PRECISION APPROACH TERRAIN CHART

INDIA / DELHI


DISTANCES AND ELEVATIONS IN METRES

CONSULT NOTAM FOR LATEST INFORMATION

IGI AIRPORT / RWY 11

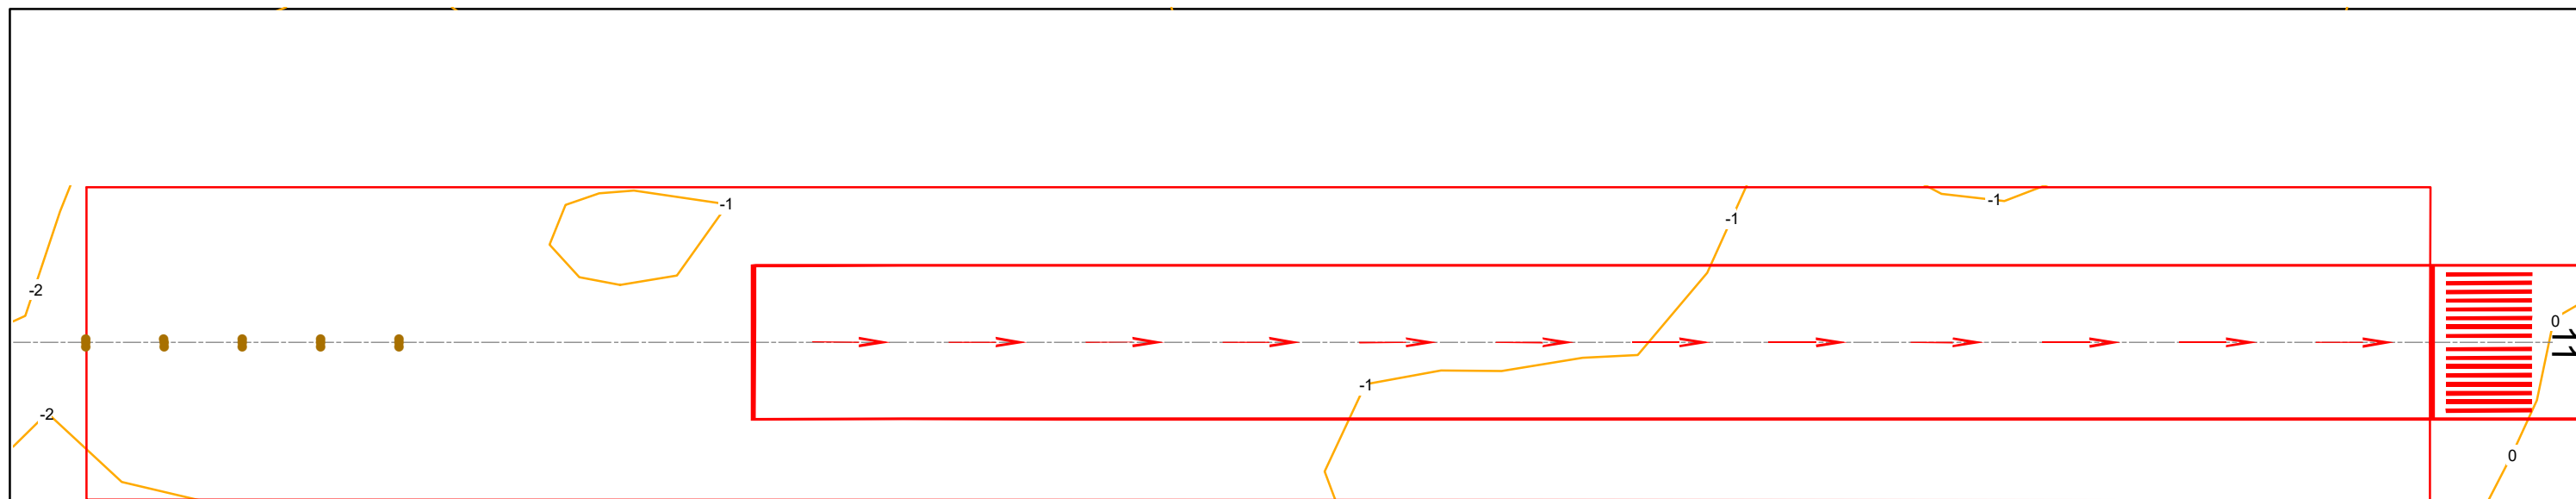


METRES ABOVE RWY THR.

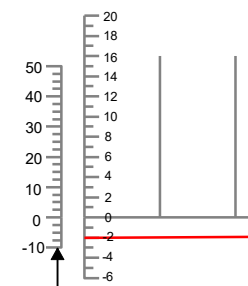

VERTICAL SCALE
IN FEET

METRES ABOVE RWY THR. NOMINAL GLIDE PATH 3°

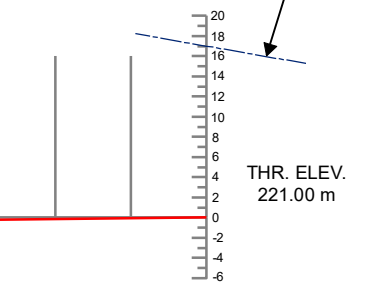

THR. ELEV.
221.00 m

HORIZONTAL SCALE 1 : 2500
VERTICAL SCALE 1 : 500

CONTOURS AND HEIGHTS ARE RELATED
TO ELEVATION OF RWY THR.

AMENDMENT RECORD

NO.	DATE	ENTERED BY

LEGEND	
CONTOUR	
CENTERLINE PROFILE	
APPROACH LIGHTS	