

AERODROME CHART 13° 11' 56" N AD ELEVATION. 3003 ft TWR 1 -124.350 TWR 2 -119.050 INDIA / BENGALURU (DEVANAHALLI)  
077° 42' 20" E SMC 1 -121.650 SMC 2 -121.775 KEMPEGOWDA INTERNATIONAL AIRPORT BENGALURU

RWY	DIRECTION	THR. COORDINATES	THR. ELEVATION	TDZ ELEVATION	BEARING STRENGTH	RWY TYPE
09L	092°	13°12'25.79" N 077°41'09.86" E	3003 ft	3003 ft	ASPHALT 888/F/B/W/T CONCRETE 1143/R/B/W/T	ILS CAT-I
27R	272°	13°12'24.65" N 077°43'22.69" E	2919 ft	2937 ft	ASPHALT 888/F/B/W/T CONCRETE 1143/R/B/W/T	ILS CAT-I
09R	092°	13°11'23.04" N 077°41'23.92" E	2973 ft	2973 ft	ASPHALT 1069/F/C/W/T CONCRETE 1143/R/B/W/T	ILS CAT-III
27L	272°	13°11'21.89" N 077°43'36.74" E	2964 ft	2965 ft	ASPHALT 1069/F/C/W/T CONCRETE 1143/R/B/W/T	ILS CAT-III

**DATUM:** WGS-84  
**ELEVATIONS IN FEET ,DIMENSIONS IN METER**  
**RWY BEARINGS ARE MAGNETIC**  
**GEOID MODEL - EGM 2008**  
**23 M WIDE TAXIWAY- A, A1, A2, A4, A5, A6, A7, A8, A9, A10, A11, B, B1, B2, B4, B6, D, F, G, G1, G4, H, H1 to H10, K, M, N, N1, N2, P, P1, Q, R & S**  
**15 M WIDE TAXIWAY - B3**



NOTE: AERONAUTICAL GROUND LIGHTS ARE NOT SHOWN IN THIS CHART

**LEGEND - RUNWAY PAVEMENT**

■ RIGID  
 ■ FLEXIBLE

**LEGENDS**

■ IHP LIGHTS & MARKING  
 ■ IHP MARKING (WITHOUT LIGHTS)  
 ■ STOP BAR LIGHTS  
 ■ NO ENTRY LIGHTS  
 ■ RWY HOLDING POSITION MARKING  
 ○ VOR CHECK POINT

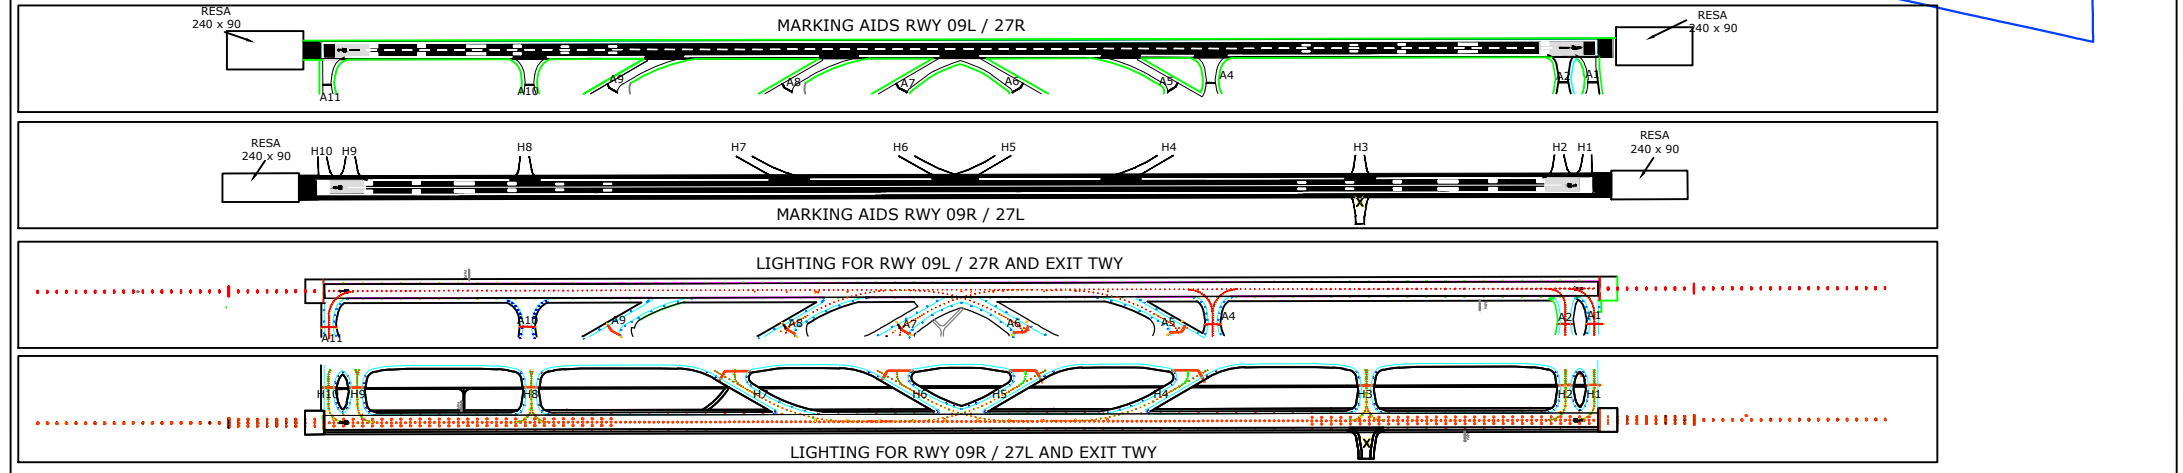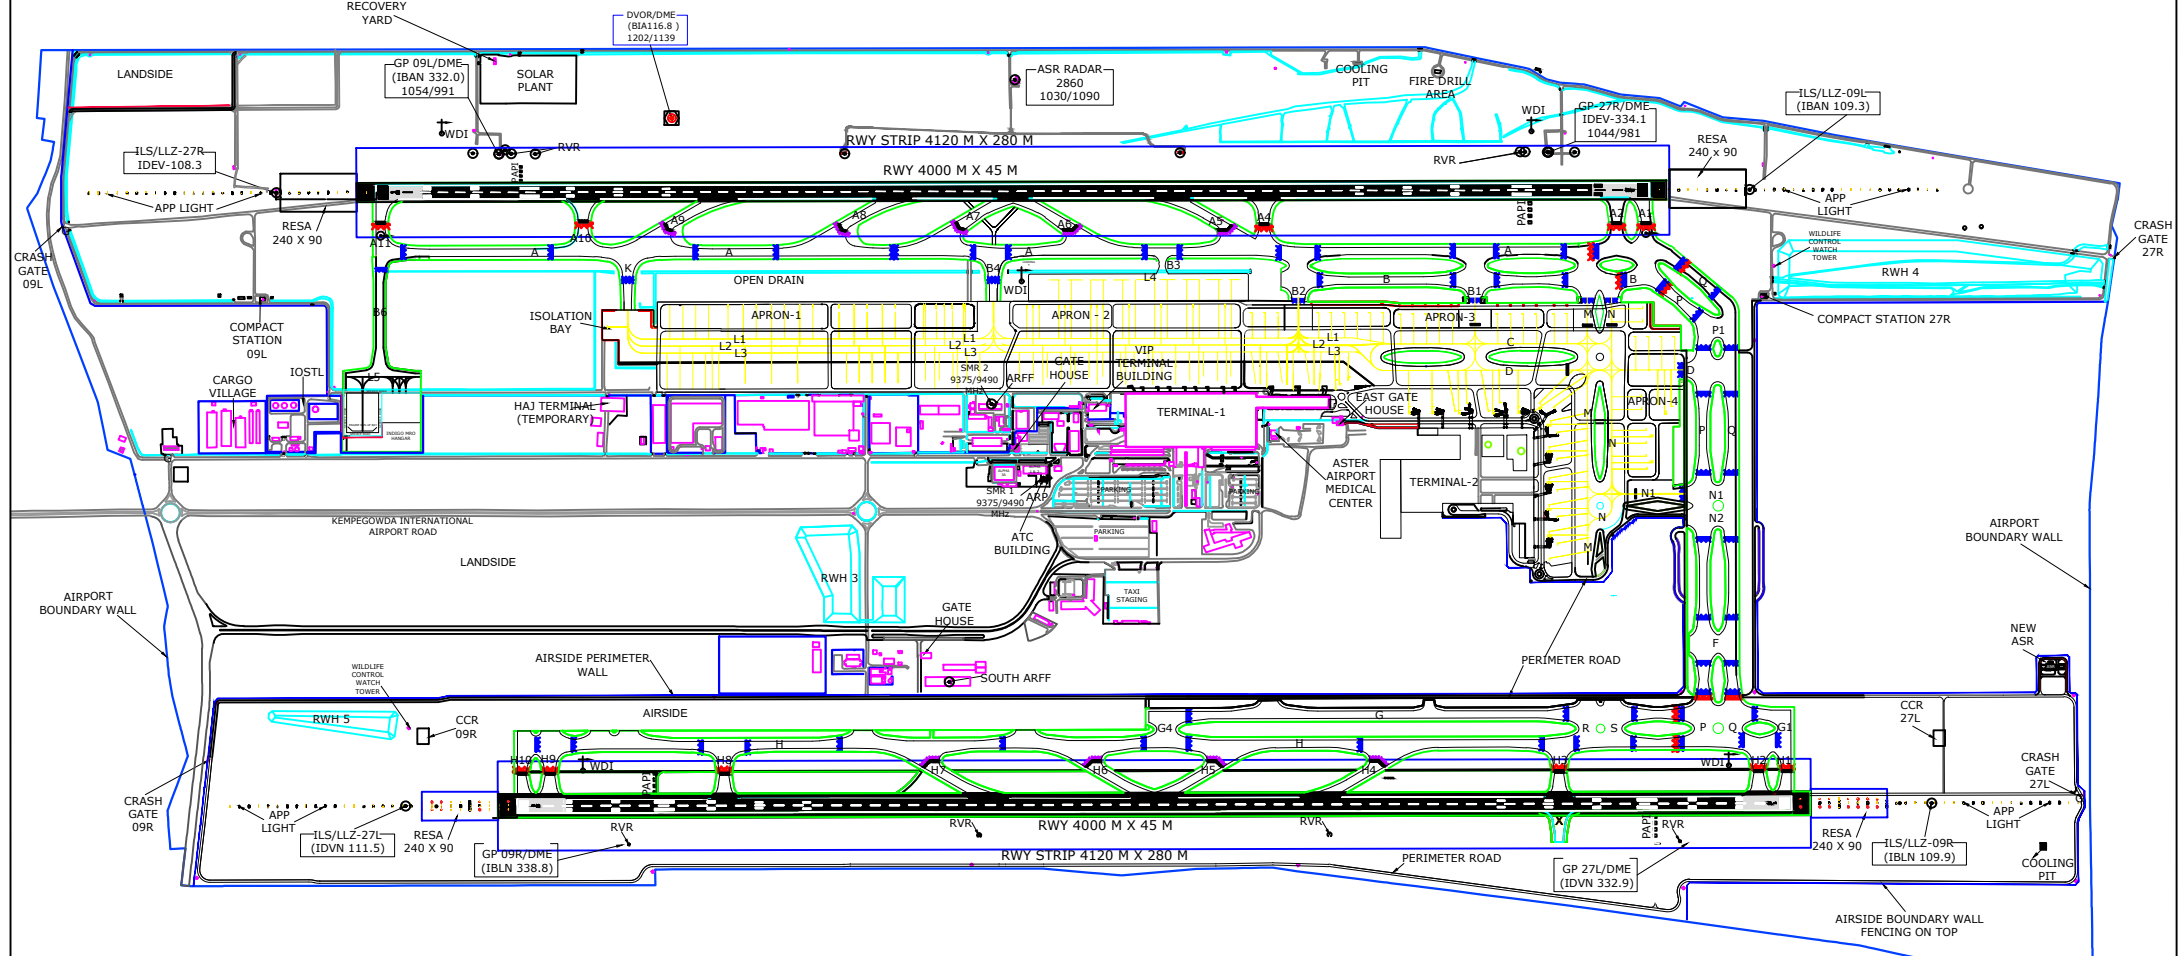

DATE OF AERONAUTICAL INFORMATION AUG 2025 Feet 0 100 500 1000 2000 3000 Meter 0 100 500 1000 COMPILED & PUBLISHED BY - BIAL