
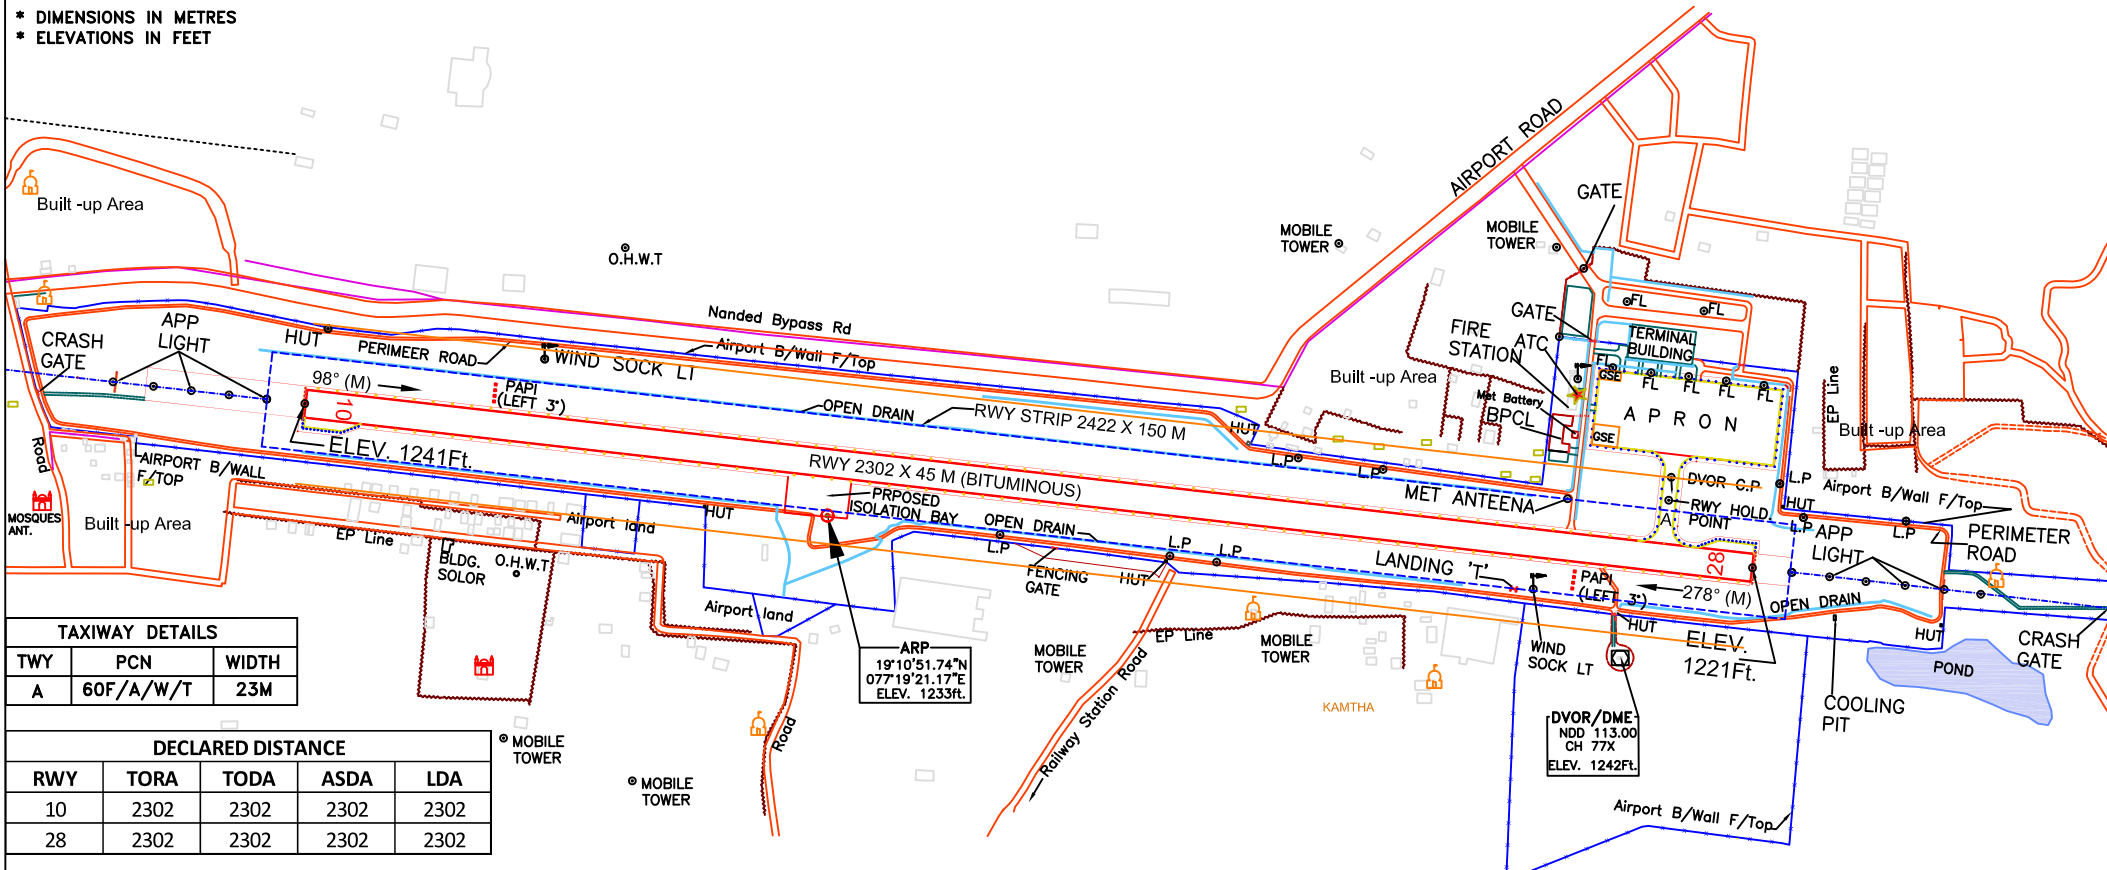
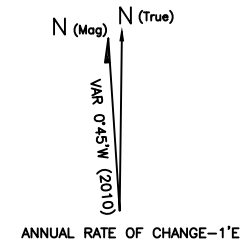


AERODROME CHART

NANDED,INDIA

RWY	DIRECTION	THR CO-ORDINATES		THR ELEV	BEARING STRENGTH
10	98°	19°10'57.85"N	077°18'52.99"E	1241	60F/A/W/T
28	278°	19°10'48.42"N	077°20'11.14"E	1221	

- * DATUM :
HORIZONTAL : WGS-84
VERTICAL : EGM-08
- * DIMENSIONS IN METRES
- * ELEVATIONS IN FEET

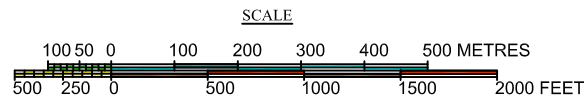

TAXIWAY DETAILS		
TWY	PCN	WIDTH
A	60F/A/W/T	23M

DECLARED DISTANCE				
RWY	TORA	TODA	ASDA	LDA
10	2302	2302	2302	2302
28	2302	2302	2302	2302

RWY MARKING AIDS RWY 10/28

AERONAUTICAL GROUND LIGHTS RWY 10/28

DATE OF AERONAUTICAL INFORMATION
AUG. 2022

DRG NO.: AS...../2022