
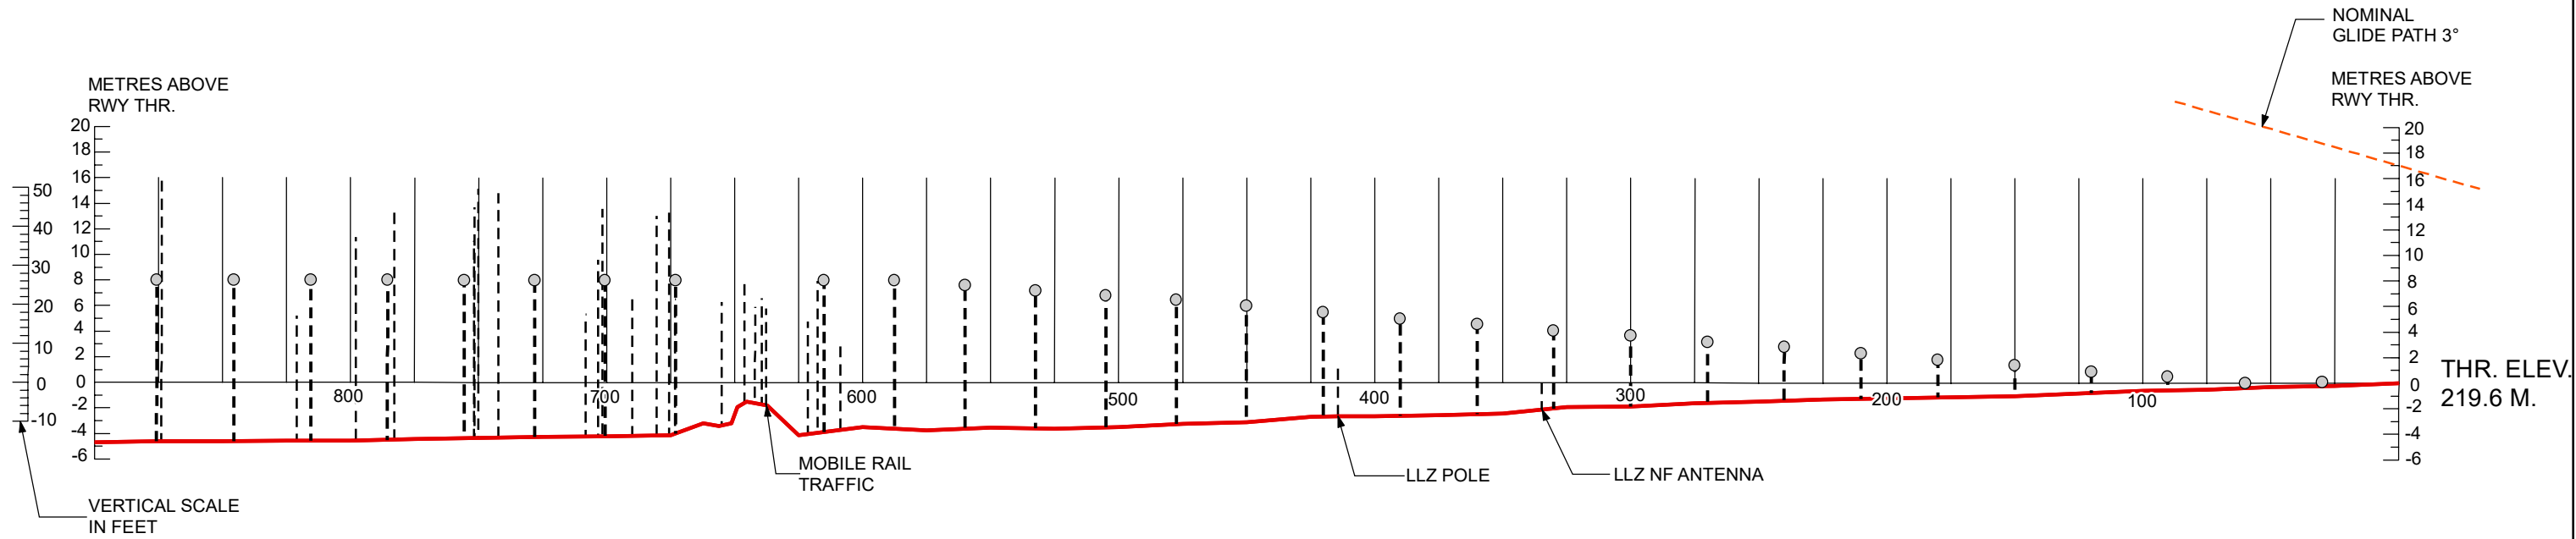


DISTANCE AND ELEVATIONS IN METRES

# PRECISION APPROACH TERRAIN CHART

CONSULT NOTAM FOR LATEST INFORMATION

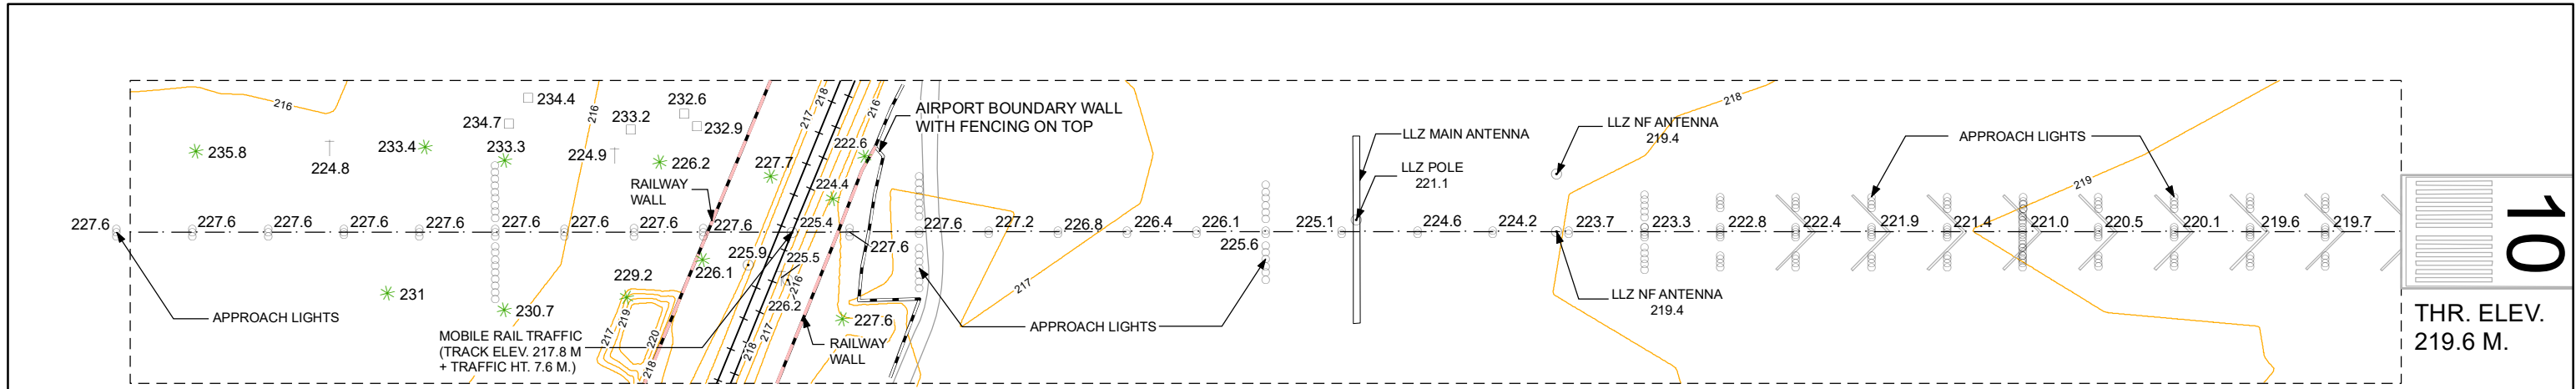

LEGEND	
CENTRE LINE PROFILE	
APPROACH LIGHTS	
CONTOUR	
LOCALIZER NF ANTENNA/ POLE	
ELECTRIC POLE/ RAILWAY TRANSMISSION LINE	
TREE/ GROUP OF TREES	
RAILWAY TRACK	
BUILDING/ SINTEX TANK ON BUILDING	

CONTOURS AND HEIGHTS ARE RELATED TO ELEVATION OF RUNWAY THR.

HORIZONTAL SCALE 1:2500  
VERTICAL SCALE 1:500

AMENDMENT RECORD		
NO.	DATE	ENTERD BY