

AIRCRAFT PARKING/
DOCKING CHART


APRON ELEV - 26 ft

TWR 118.1
GND 121.9

MUMBAI, INDIA

APRON - K

CHHATRAPATI SHIVAJI MAHARAJ INTL AIRPORT

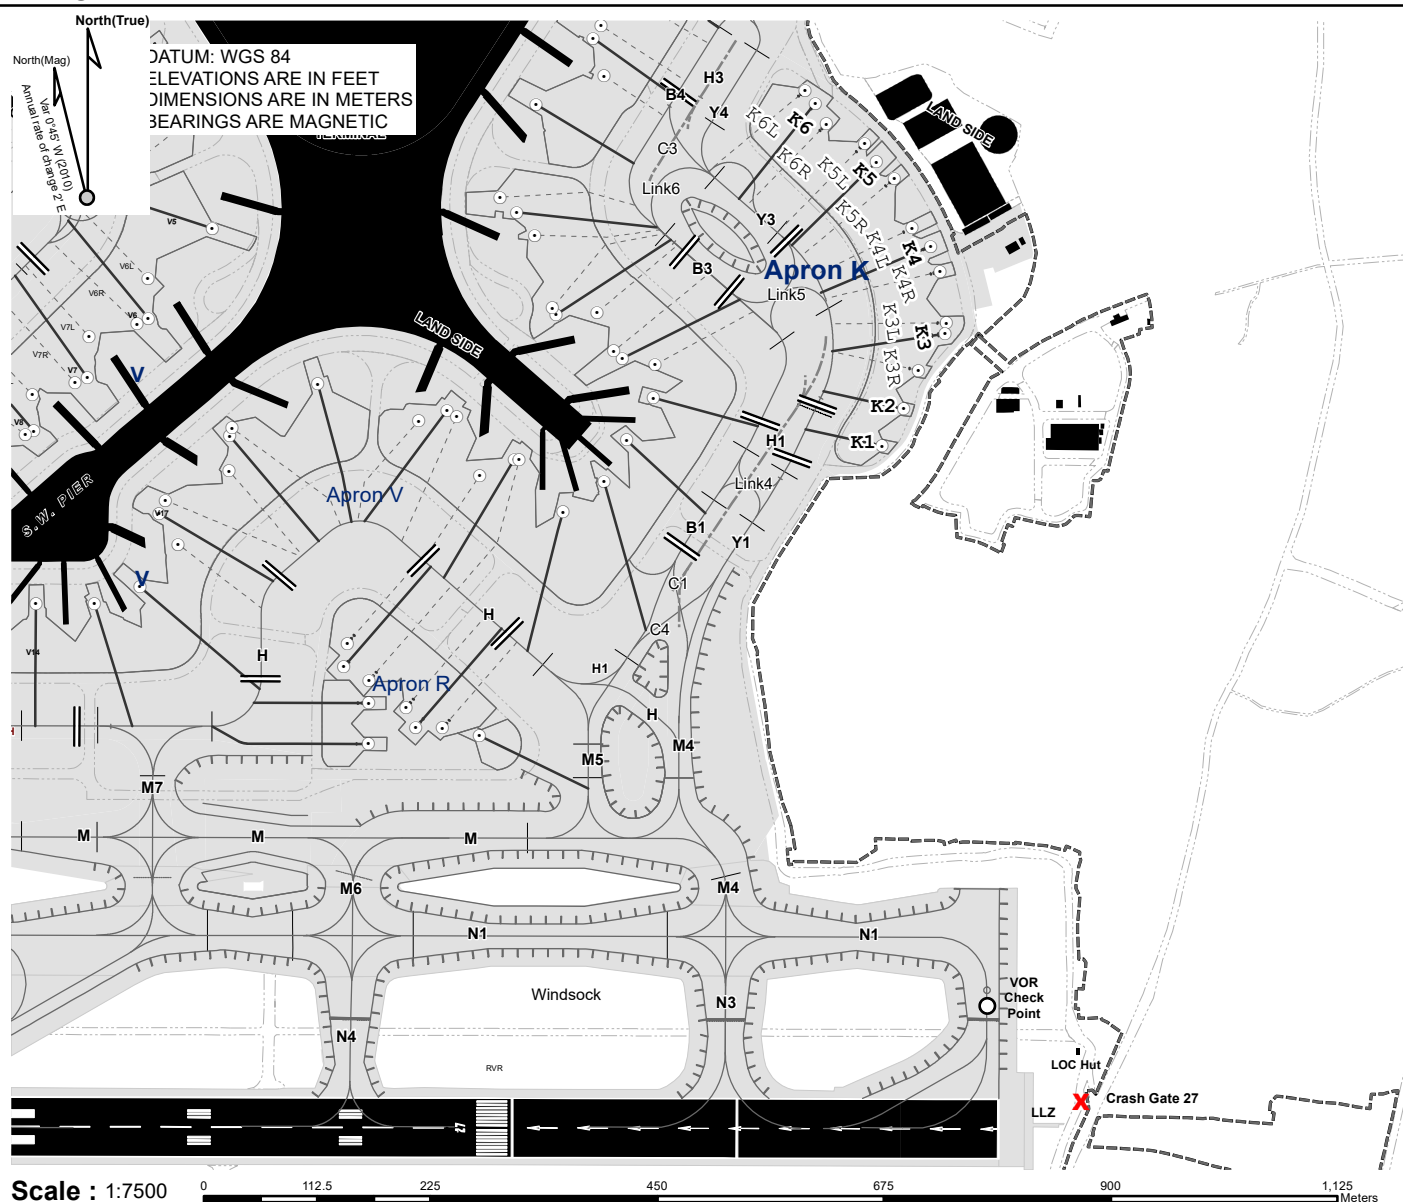

Scale : 1:7500

Stand No.	Latitude	Longtude	Type of Aircraft	PCR	Contact/Remote	Remarks
K1	19° 05' 41.985" N	072° 52' 46.009" E	A321, B739	906/R/B/W/T	Remote	Power in-pushback
K2	19° 05' 43.195" N	072° 52' 46.726" E	A321, B739	906/R/B/W/T	Remote	Power in-pushback
K3L	19° 05' 45.992" N	072° 52' 48.127" E	A321, B739	906/R/B/W/T	Remote	Power in-pushback
K3	19° 05' 45.646" N	072° 52' 48.091" E	A346, B744	1506/R/B/W/T	Remote	Power in-pushback
K3R	19° 05' 44.445" N	072° 52' 47.203" E	A321, B739	906/R/B/W/T	Remote	Power in-pushback
K4L	19° 05' 49.032" N	072° 52' 46.904" E	A321, B739	906/R/B/W/T	Remote	Power in-pushback
K4	19° 05' 48.456" N	072° 52' 47.543" E	A346, B744	1506/R/B/W/T	Remote	Power in-pushback
K4R	19° 05' 47.643" N	072° 52' 47.878" E	A321, B739	906/R/B/W/T	Remote	Power in-pushback
K5L	19° 05' 51.744" N	072° 52' 45.244" E	A321, B739	906/R/B/W/T	Remote	Power in-pushback
K5	19° 05' 51.140" N	072° 52' 45.648" E	A346, B744	1175/R/A/W/T	Remote	Power in-pushback
K5R	19° 05' 50.621" N	072° 52' 46.281" E	A321, B739	906/R/B/W/T	Remote	Power in-pushback
K6L	19° 05' 53.411" N	072° 52' 43.199" E	A321, B739	931/R/C/W/T	Remote	Power in-pushback
K6	19° 05' 53.005" N	072° 52' 43.546" E	A346, B744	1506/R/B/W/T	Remote	Power in-pushback
K6R	19° 05' 52.338" N	072° 52' 43.927" E	A321, B739	906/R/B/W/T	Remote	Power in-pushback

NOTE

- Taxilane centerline lights are alternate orange and green wherein first light at point of tangency is of orange color.
- Taxiways/Taxilanes B1, Y1, B3, Y3, B4, Y4, Link 4, Link 5 (southern segment), Link 6 and Link 7 are provided with Standard centerline marking and lights. Link C1, Link C3 and Link C4 are code C compliant marked with standard centerline marking but not provided with centerline lights.
- Width of Link 5 Northern Segment, Link 6, Taxilane B3 and Taxilane Y3 is 23m and are compatible for Aircraft up to Code E. However Rest of the portion of TWY B1/B4 & TWY Y1/Y4 are 18m wide and compatible for Aircraft up to Code C.
- Aircraft taxiing on parallel code C TWY B1/Y1 and TWY B4/Y4 shall not exceed taxiing speed of 10 knots.

Taxiway	PCR	Width
H	1506/R/B/W/T	23m
Taxilane H	1506/R/B/W/T	23m
(BTN. M5 - M4)	1506/R/B/W/T	23m
Taxilane H1	1175/R/A/W/T	23m
(BTN. M7 - M5)	1506/R/B/W/T	23m
Taxilane H3	906/R/B/W/T	18m
B1	906/R/B/W/T	18m
Y1	906/R/B/W/T	18m
Taxilane B3	1506/R/B/W/T	23m
Taxilane Y3	1506/R/B/W/T	18m
B4	906/R/B/W/T	18m
Y4	906/R/B/W/T	18m
C1	906/R/B/W/T	18m
C3	906/R/B/W/T	18m
C4	906/R/B/W/T	18m
Link 1	906/R/B/W/T	23m
Link 4	906/R/B/W/T	18m
Link 5	1765/R/C/W/T	23m
(North Segment)	1765/R/C/W/T	18m
Link 5	1765/R/C/W/T	23m
(South Segment)	1765/R/C/W/T	18m
Link 6	1765/R/C/W/T	18m
Link 7	906/R/B/W/T	25m
M	1400/R/D/W/T	23m
(BTN. M6-M7)	1506/R/B/W/T	23m
M4	1506/R/B/W/T	23m
(BTN. M1-M)	1506/R/B/W/T	25m
M5	1175/R/A/W/T	25m
M6	1765/R/C/W/T	25m
M7	1765/R/C/W/T	25m
M8	1765/R/C/W/T	23m
N1	1765/R/C/W/T	25m
N3	1765/R/C/W/T	25m
N4	1506/R/B/W/T	23m

NOTE : AERONAUTICAL GROUND LIGHTS ARE NOT SHOWN IN THIS CHART

Coordinate System : WGS 1984 UTM Zone 43 N