
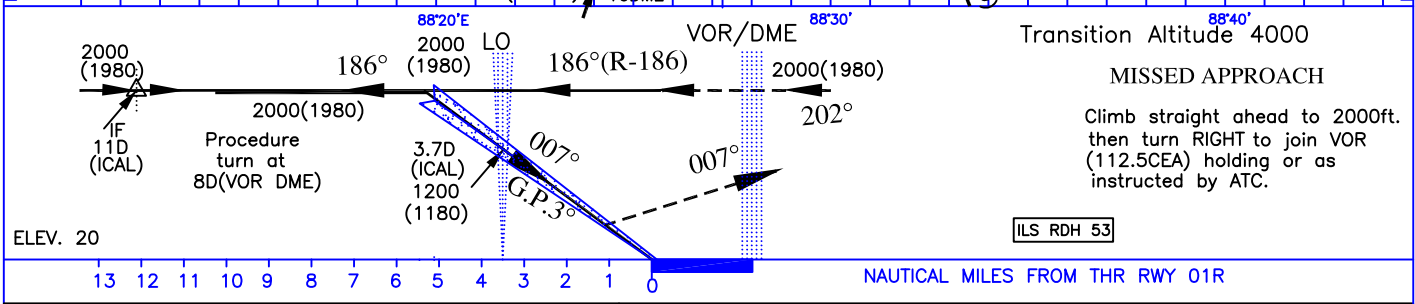


INSTRUMENT
APPROACH
CHART

AERODROME ELEV. 23ft.
HEIGHTS RELATED TO
THR RWY 01R-ELEV.20ft

APP. 119.3/127.9
TWR.118.1

KOLKATA
INDIA
ILS (CatII/IIIA/IIIB) RWY01R

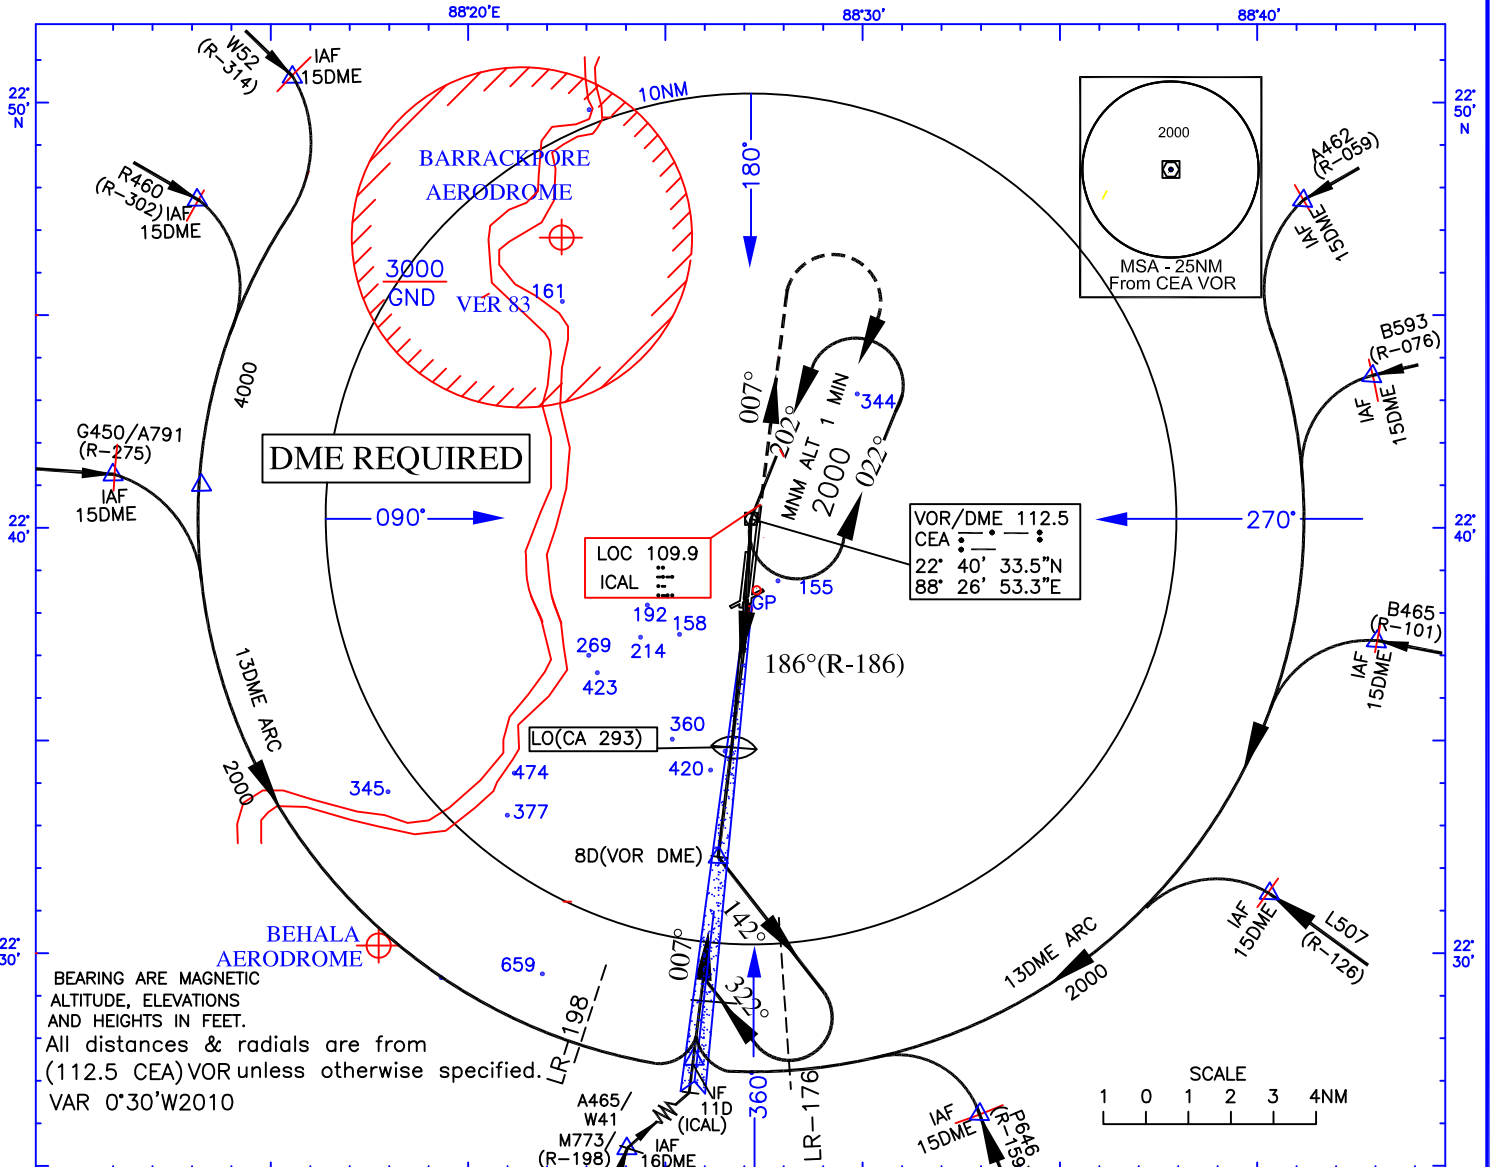

	DA	DH
Cat II	120	100
Cat IIIA	N/A	50
Cat IIIB	N/A	N/A

RA 100 ft

DRG. NO. AAI/7-IALC/2003/19-07-2018