



PRECISION APPROACH TERRAIN CHART

INDIA / DELHI

DISTANCES AND ELEVATIONS IN METRES

CONSULT NOTAM FOR LATEST INFORMATION

IGI AIRPORT / RWY 29

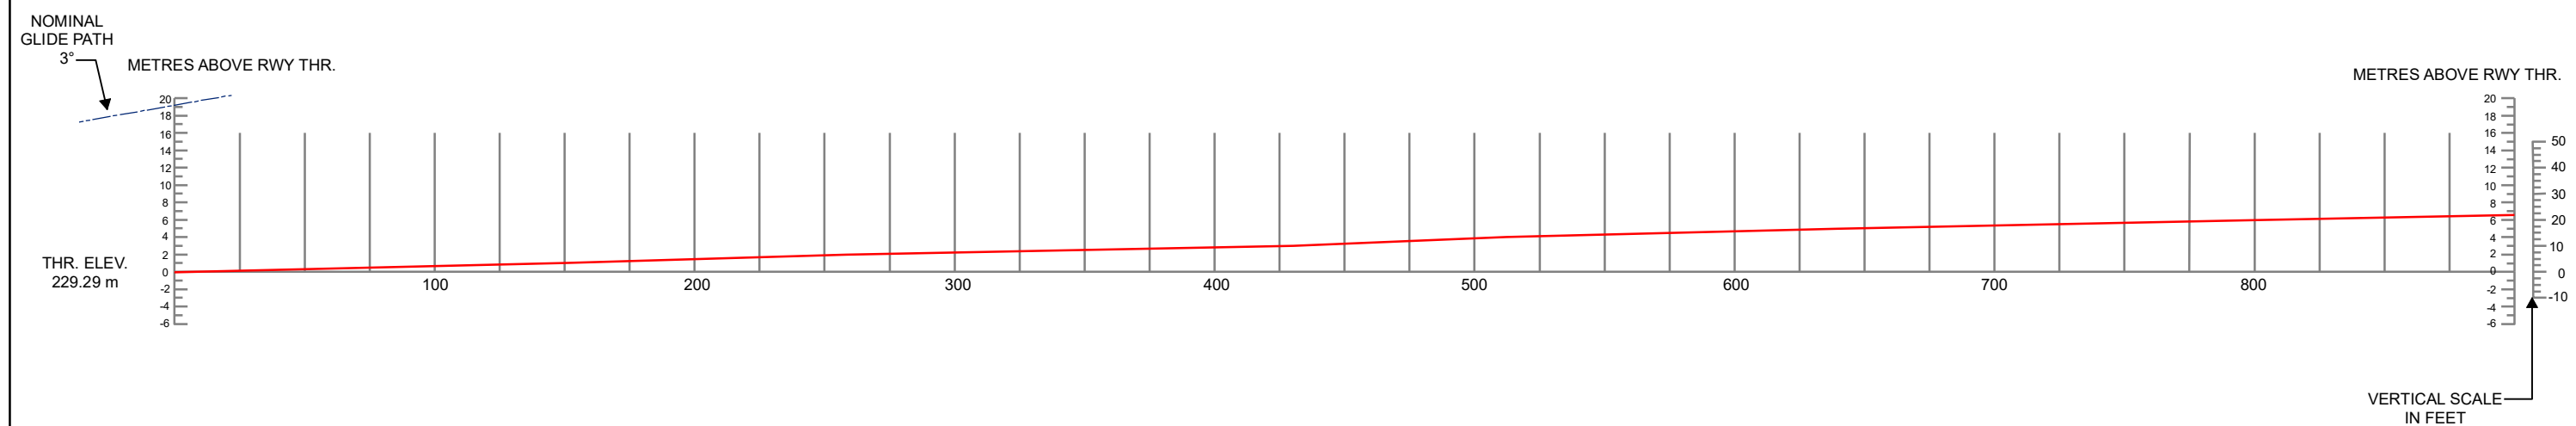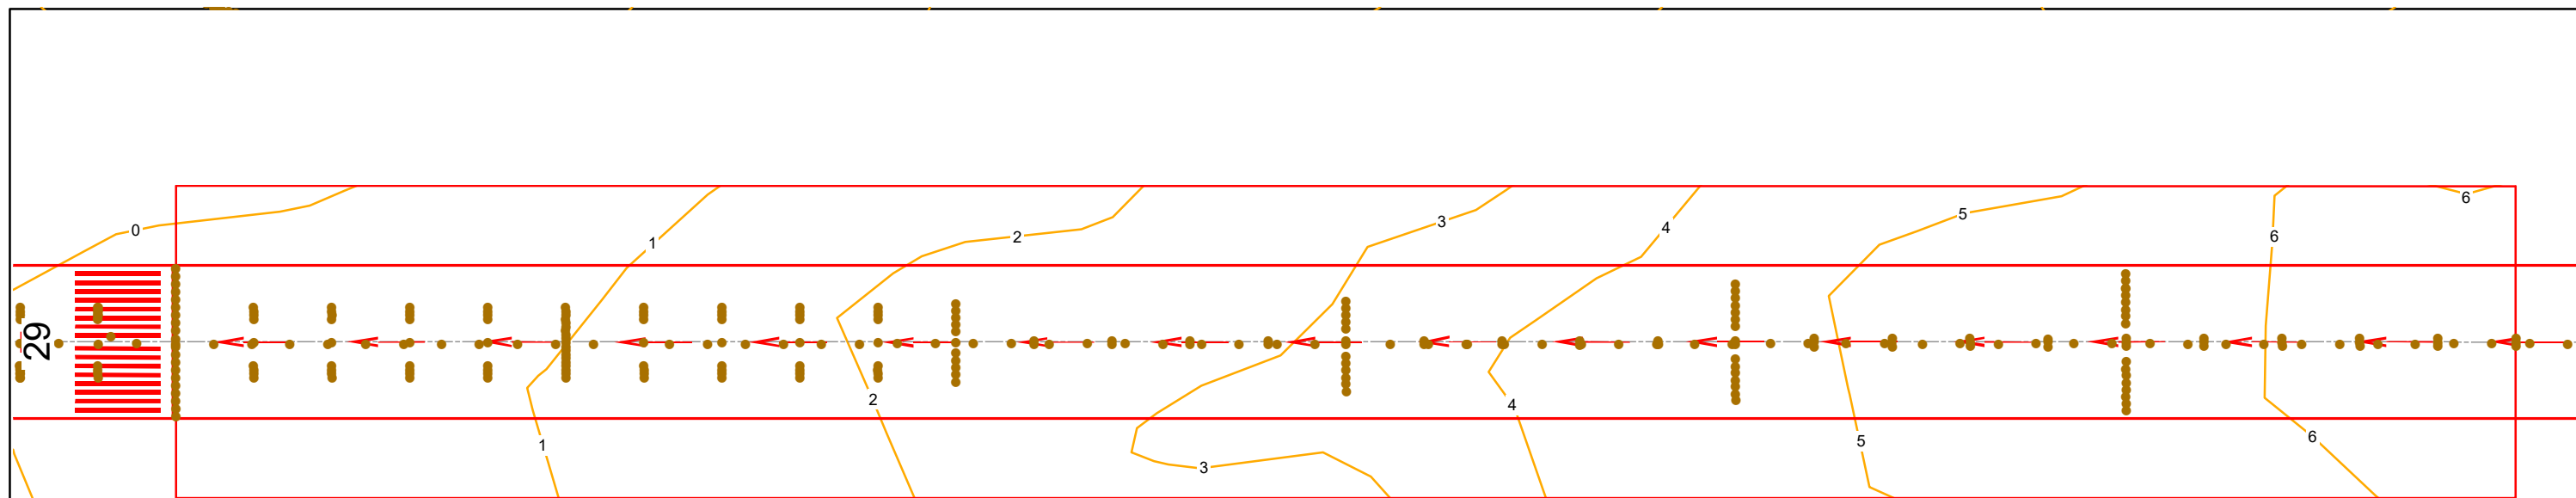

HORIZONTAL SCALE 1 : 2500
VERTICAL SCALE 1 : 500

CONTOURS AND HEIGHTS ARE RELATED TO ELEVATION OF RWY THR.

LEGEND	
CONTOUR	
CENTERLINE PROFILE	
APPROACH LIGHTS	

AMENDMENT RECORD		
NO.	DATE	ENTERED BY