


AIRCRAFT PARKING / DOCKING CHART


APRON-T ELEV. 1011 FT
APRON-R ELEV. 998 FT

TWR 118.100 MHZ

NAGPUR / INDIA
DR. BABASAHEB AMBEDKAR
INTERNATIONAL AIRPORT

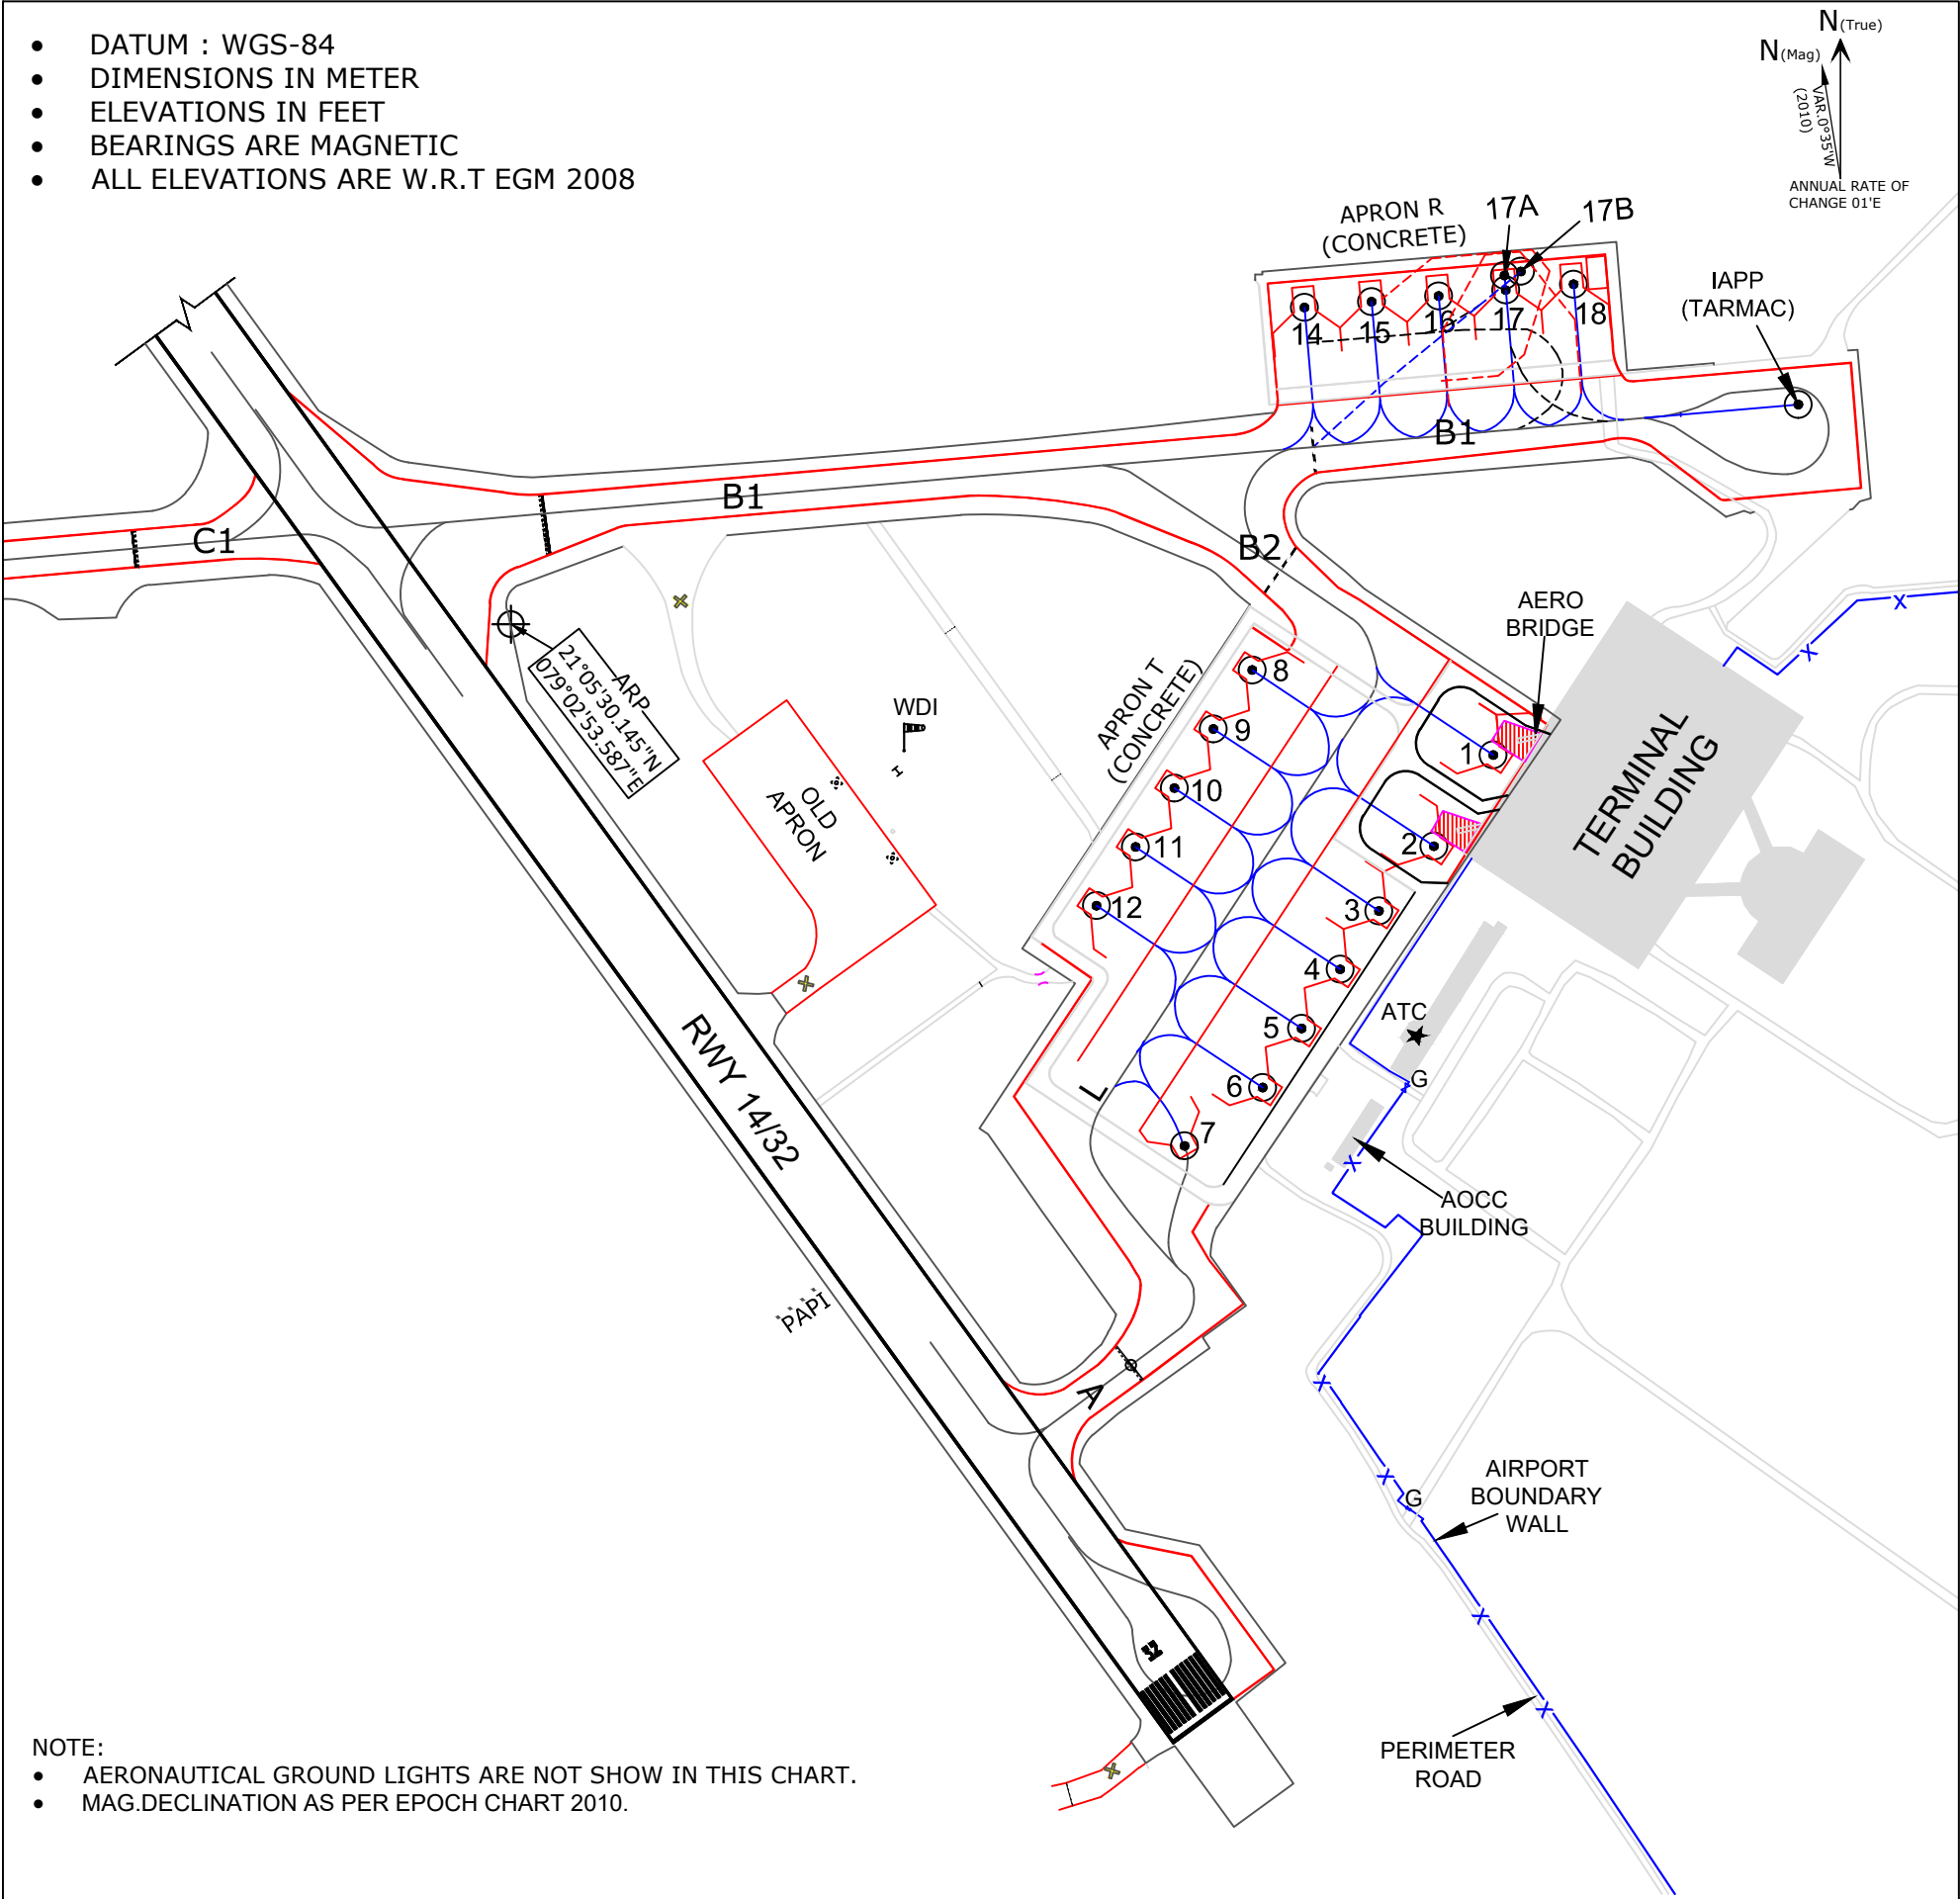

APRON-T								
UUID	POINT NO.	BAY NO.	WGS CO-ORDINATES FOR AIRCRAFT STAND		SUITABILITY	STATUS	PCR	ELEV.
VANP_3001	2009	PARKING BAY 1	21°05'27.821"N	079°03'14.097"E	Code-C	Power-in / Push-Back	960/R/A/W/T	1003 FT
VANP_3002	2010	PARKING BAY 2	21°05'26.023"N	079°03'12.883"E	Code-C	Power-in / Push-Back	960/R/A/W/T	1006 FT
VANP_3003	2011	PARKING BAY 3	21°05'24.744"N	079°03'11.754"E	Code-C	Power-in / Push-Back	960/R/A/W/T	1007 FT
VANP_3004	2012	PARKING BAY 4	21°05'23.591"N	079°03'10.961"E	Code-C	Power-in / Push-Back	960/R/A/W/T	1008 FT
VANP_3005	2013	PARKING BAY 5	21°05'22.426"N	079°03'10.172"E	Code-C	Power-in / Push-Back	960/R/A/W/T	1009 FT
VANP_3006	2014	PARKING BAY 6	21°05'21.260"N	079°03'09.378"E	Code-C	Power-in / Push-Back	960/R/A/W/T	1010 FT
VANP_3007	-	PARKING BAY 7	21°05'20.099"N	079°03'07.762"E	Restricted for aircraft up to a maximum tail height of 8 m, wingspan 30 m, and length 30 m.	Power-In/Power-out	960/R/A/W/T	1011 FT
VANP_3008	2016	PARKING BAY 8	21°05'29.427"N	079°03'09.052"E	Code-C	Power-in / Push-Back	960/R/A/W/T	1004 FT
VANP_3009	2017	PARKING BAY 9	21°05'28.265"N	079°03'08.257"E	Code-C	Power-in / Push-Back	960/R/A/W/T	1006 FT
VANP_3010	2018	PARKING BAY 10	21°05'27.099"N	079°03'07.460"E	Code-C	Power-in / Push-Back	960/R/A/W/T	1007 FT
VANP_3011	2019	PARKING BAY 11	21°05'25.937"N	079°03'06.665"E	Code-C	Power-in / Push-Back	960/R/A/W/T	1008 FT
VANP_3012	2020	PARKING BAY 12	21°05'24.779"N	079°03'05.866"E	Code-C	Power-in / Push-Back	960/R/A/W/T	1009 FT
APRON-R								
UUID	POINT NO.	BAY NO.	WGS CO-ORDINATES FOR AIRCRAFT STAND		SUITABILITY	STATUS	PCR	ELEV.
VANP_3013	2021	PARKING BAY 14	21°05'36.533"N	079°03'10.048"E	Code-C	Power-in / Push-Back	810/R/A/W/T	998 FT
VANP_3014	2022	PARKING BAY 15	21°05'36.661"N	079°03'11.445"E	Code-C	Power-in / Push-Back	810/R/A/W/T	997 FT
VANP_3015	2023	PARKING BAY 16	21°05'36.790"N	079°03'12.841"E	Code-C	Power-in / Push-Back	810/R/A/W/T	996 FT
VANP_3016	2024	PARKING BAY 17	21°05'36.920"N	079°03'14.239"E	Code-C	Power-in / Push-Back	810/R/A/W/T	995 FT
VANP_3019	2027	PARKING BAY 17A	21°05'37.207"N	079°03'14.208"E	Code-E	Power-in / Push-Back	810/R/A/W/T	995 FT
VANP_3018	2026	PARKING BAY 17B	21°05'37.289"N	079°03'14.549"E	Code-E Available only for Air India	Power-in / Push-Back	810/R/A/W/T	995 FT
VANP_3017	2025	PARKING BAY 18	21°05'37.052"N	079°03'15.651"E	Code-C	Power-in / Push-Back	810/R/A/W/T	994 FT
VANP_3020	2028	IAPP	21°05'34.752"N	079°03'20.366"E	Code-C & Code-E	East end of TWY-B1 (facing east)	910/F/A/W/T	992 FT

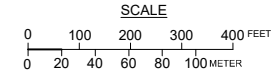

TAXIWAY	PCR	WIDTH
A	910/F/A/W/T	23M
B1	910/F/A/W/T	23M
B2	910/F/A/W/T	23M
C1	910/F/A/W/T	23M
L	960/R/A/W/T	T/Lane

LEGEND	
RWY-HOLDING POSITION	
VOR CHECK POINT	
AIRCRAFT PARKING STAND	

DATE OF AERONAUTICAL INFORMATION MAY 2022.