


ARRIVAL RUNWAY 27L

LOCATION OF DIFFERENT EXIT TAXIWAYS FROM THRESHOLD

RUNWAY 27L				
EXIT TAXIWAY	A6 (RET)	A7 (RET)	A8	A9/A10
DISTANCE FROM THRESHOLD (M)	2260	2660	3240	4260
ANGLE OF EXIT TWY WITH THE RWY IN USE	30°	31°	90°	90°
LENGTH OF TWY (M)	482	482	225	225/282

RET—RAPID EXIT TAXIWAY

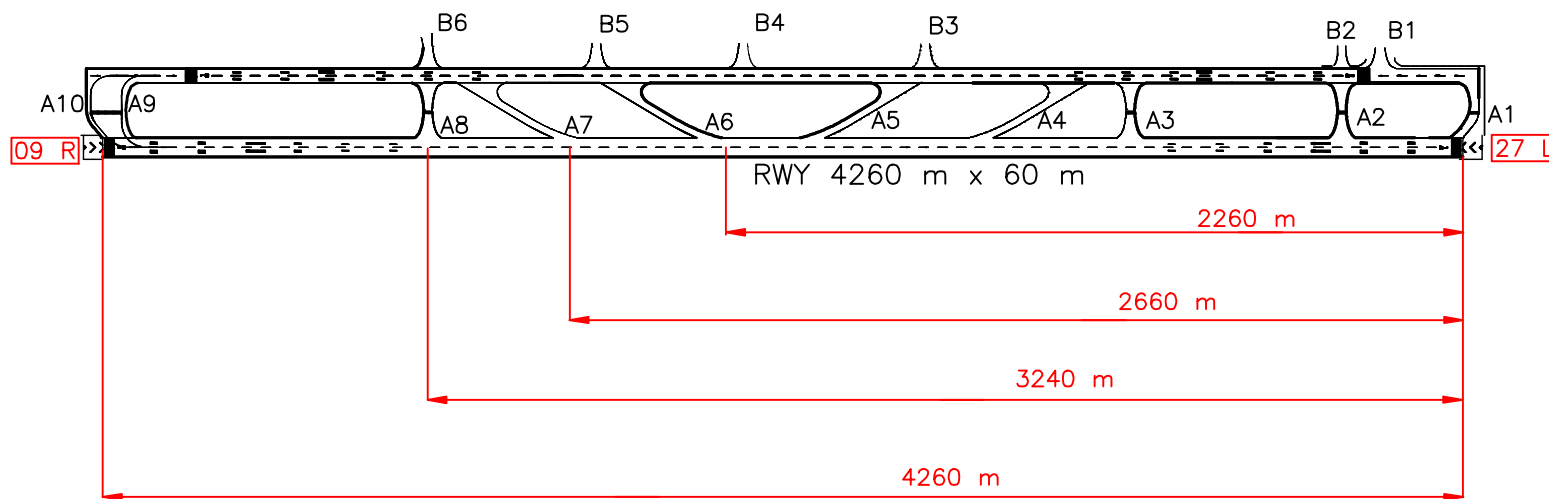

NOT TO SCALE