

AIRCRAFT PARKING /
DOCKING CHART
ISOLATION BAY

APRON ELEV. 698 ft.



TWR 118.3

HISAR, INDIA

HISAR AIRPORT

DATUM:
HORIZONTAL : WGS 84
VERTICAL : EGM 2008

BEARINGS ARE MAGNETIC
ELEVATIONS IN FEET
DIMENSIONS IN METRES

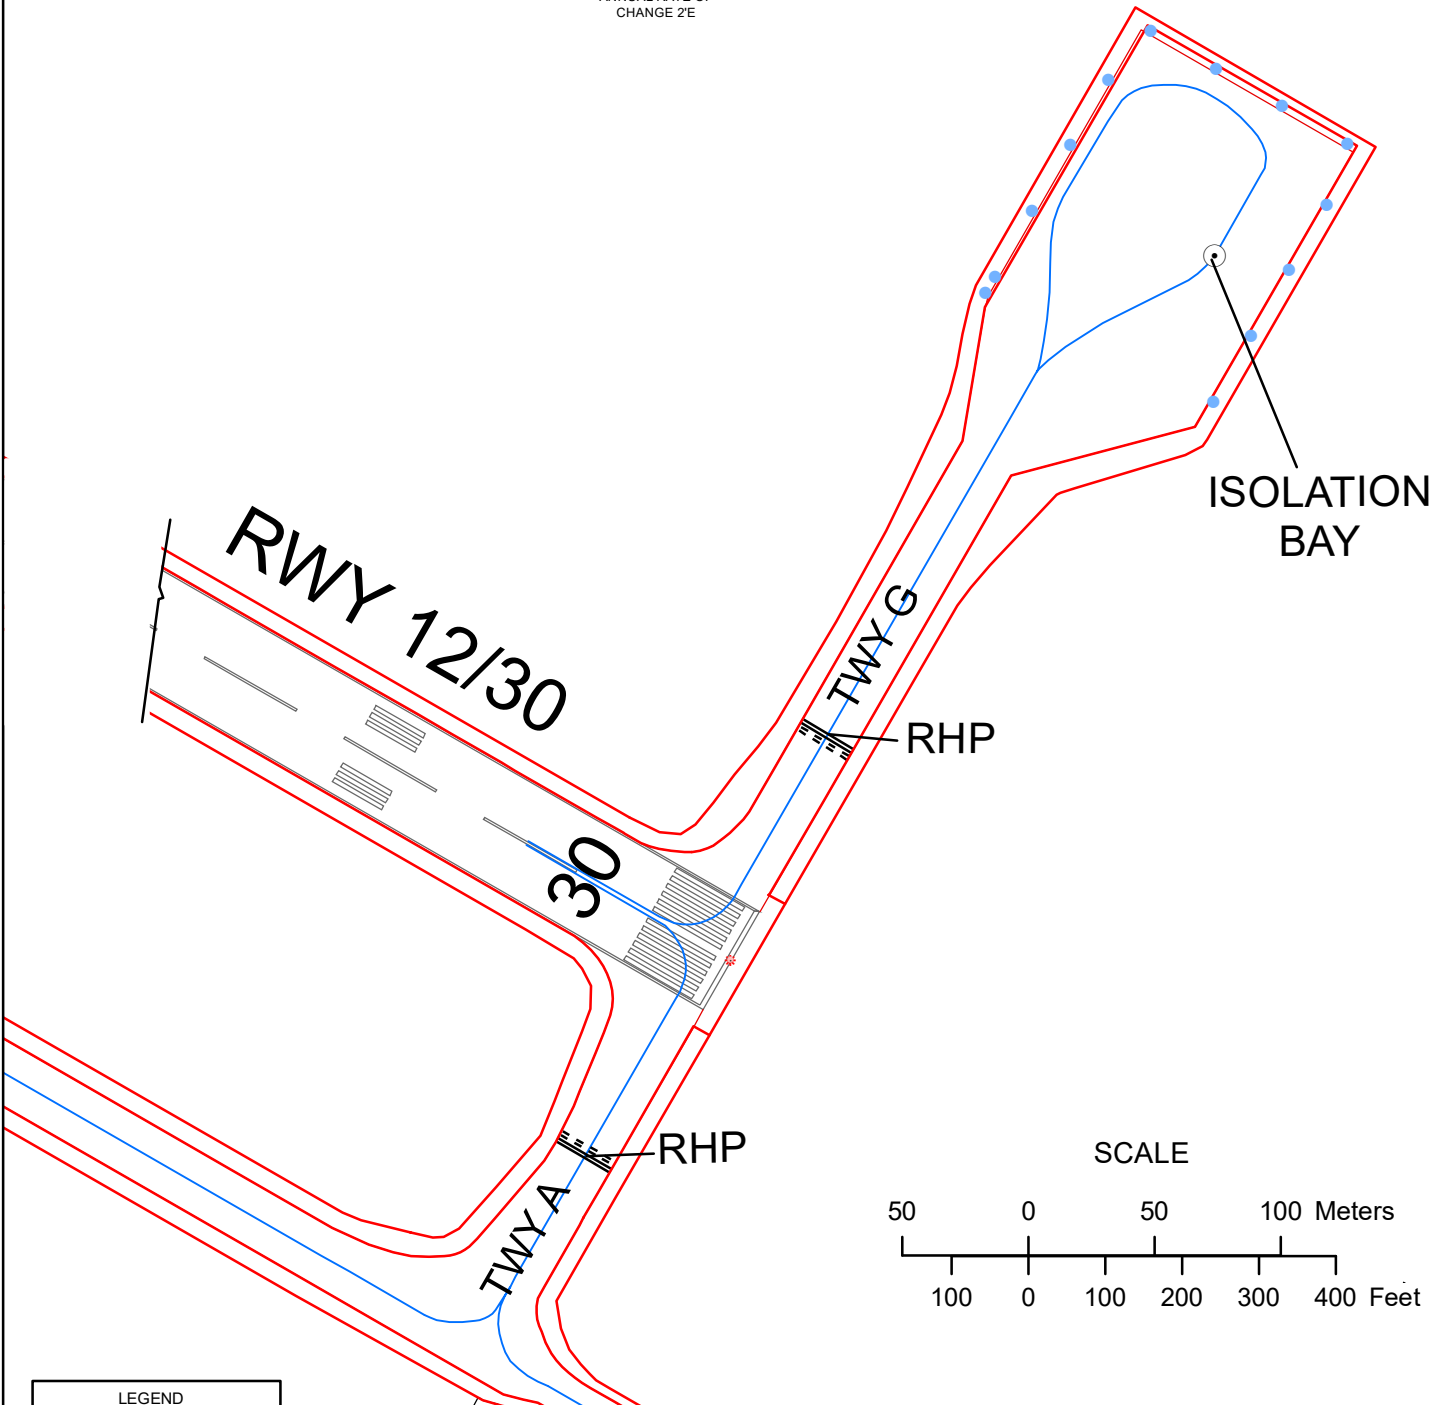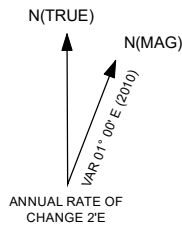

LEGEND	
RWY HOLDING POSITION	≡≡≡
AIRCRAFT STAND	⊙

STAND NO.	CO-ORDINATES FOR AIRCRAFT STAND		ELEV. (ft.)	SUITABILITY	PCN	STATUS	CONTACT/REMOTE
	LATITUDE	LONGITUDE					
ISOLATION BAY	29° 11' 09.39243" N	075° 44' 57.83078" E	698	A320	100/R/B/W/T	POWER-IN / POWER-OUT	REMOTE

TWY	PCN	WIDTH
G	89/F/C/W/T	23M