



ARRIVAL RUNWAY 27L

LOCATION OF DIFFERENT EXIT TAXIWAYS FROM THRESHOLD

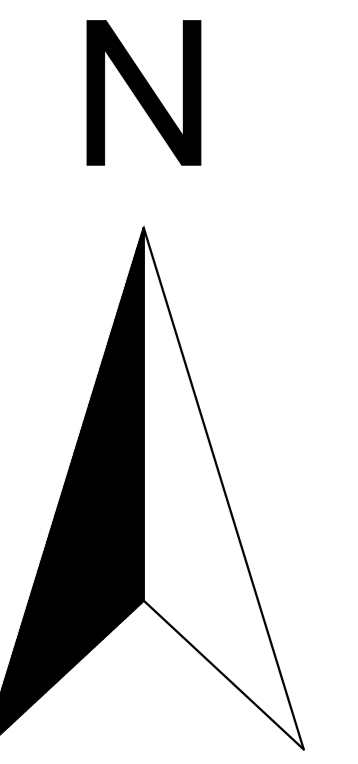

RUNWAY 27L						
EXIT TAXIWAYS	R1(RET)	R2(RET)	R3(RET)	R4(RET)	A8	A9/A10
DISTANCE FROM THRESHOLD (M)	1425	1750	2260	2660	3240	4260
ANGLE WITH EXIT TWY WITH THE RWY IN USE	31°	31°	30°	31°	90°	90°
LENGTH OF TWY (M)	500	500	482	482	225	225/ 282

RET - RAPID EXIT TAXIWAYS

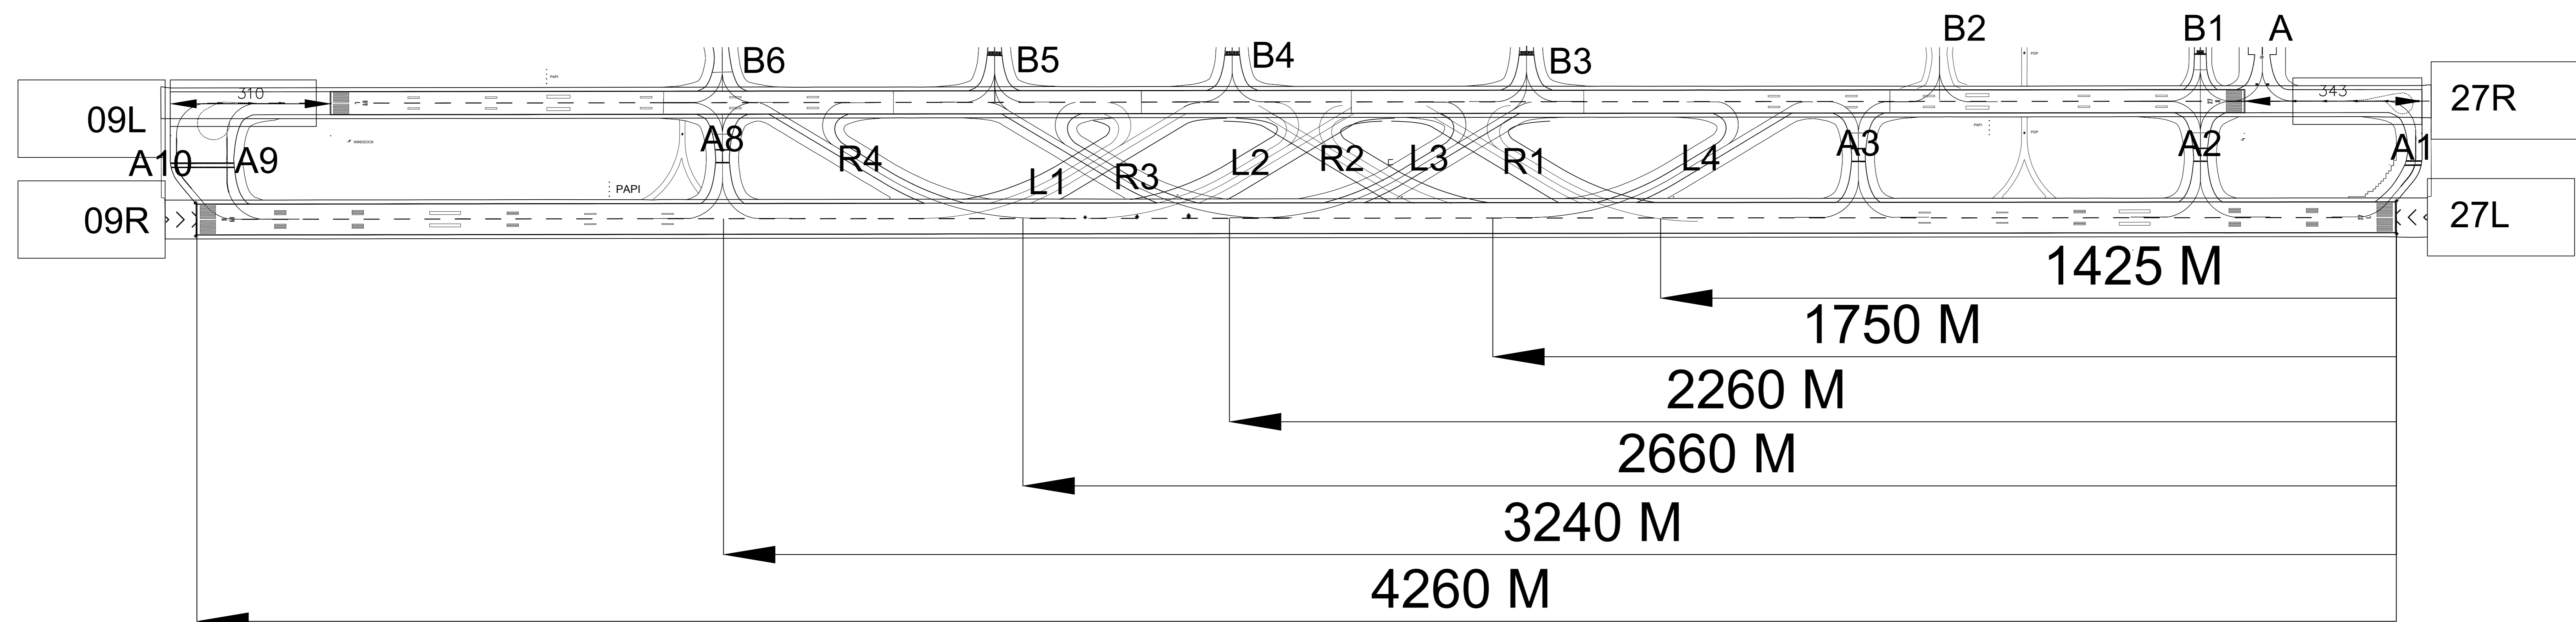

NOT TO SCALE