


# ARRIVAL RUNWAY 27R

## LOCATION OF DIFFERENT EXIT TAXIWAYS FROM THRESHOLD

RUNWAY 27R				
EXIT TAXIWAYS	B3	B4	B5	B6
DISTANCE FROM THRESHOLD (M)	1390	1960	2421	2948
ANGLE WITH EXIT TWY WITH THE RWY IN USE	90°	90°	90°	90°
LENGTH OF TWY (M)	304	272	272	175

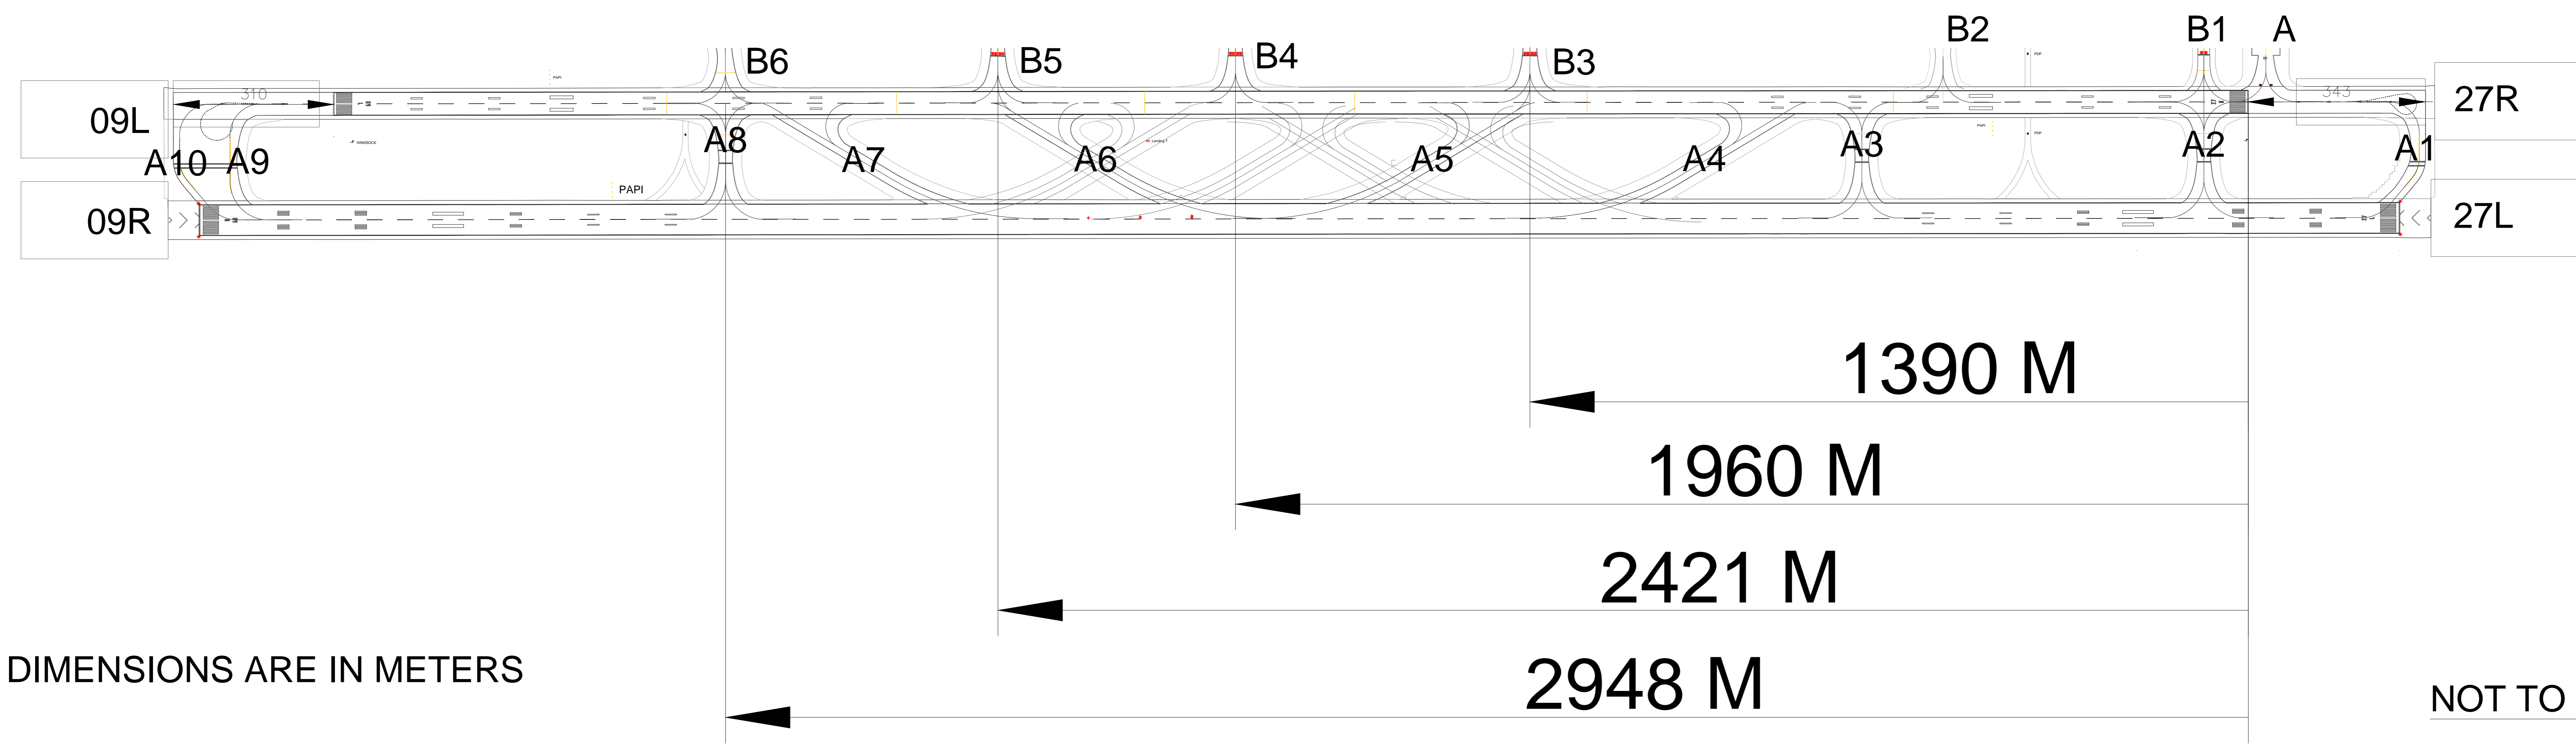

NOTE : ALL DIMENSIONS ARE IN METERS

NOT TO SCALE