


AIRCRAFT PARKING/
DOCKING CHART

APRON 1 ELEV. 147ft.
APRON 2 ELEV. 143ft.
APRON 3 ELEV. 141ft.

TWR 118.15
STD.BY 125.15

BHUBANESWAR,INDIA
BIJU PATNAIK INTL.AIRPORT,BHUBANESWAR

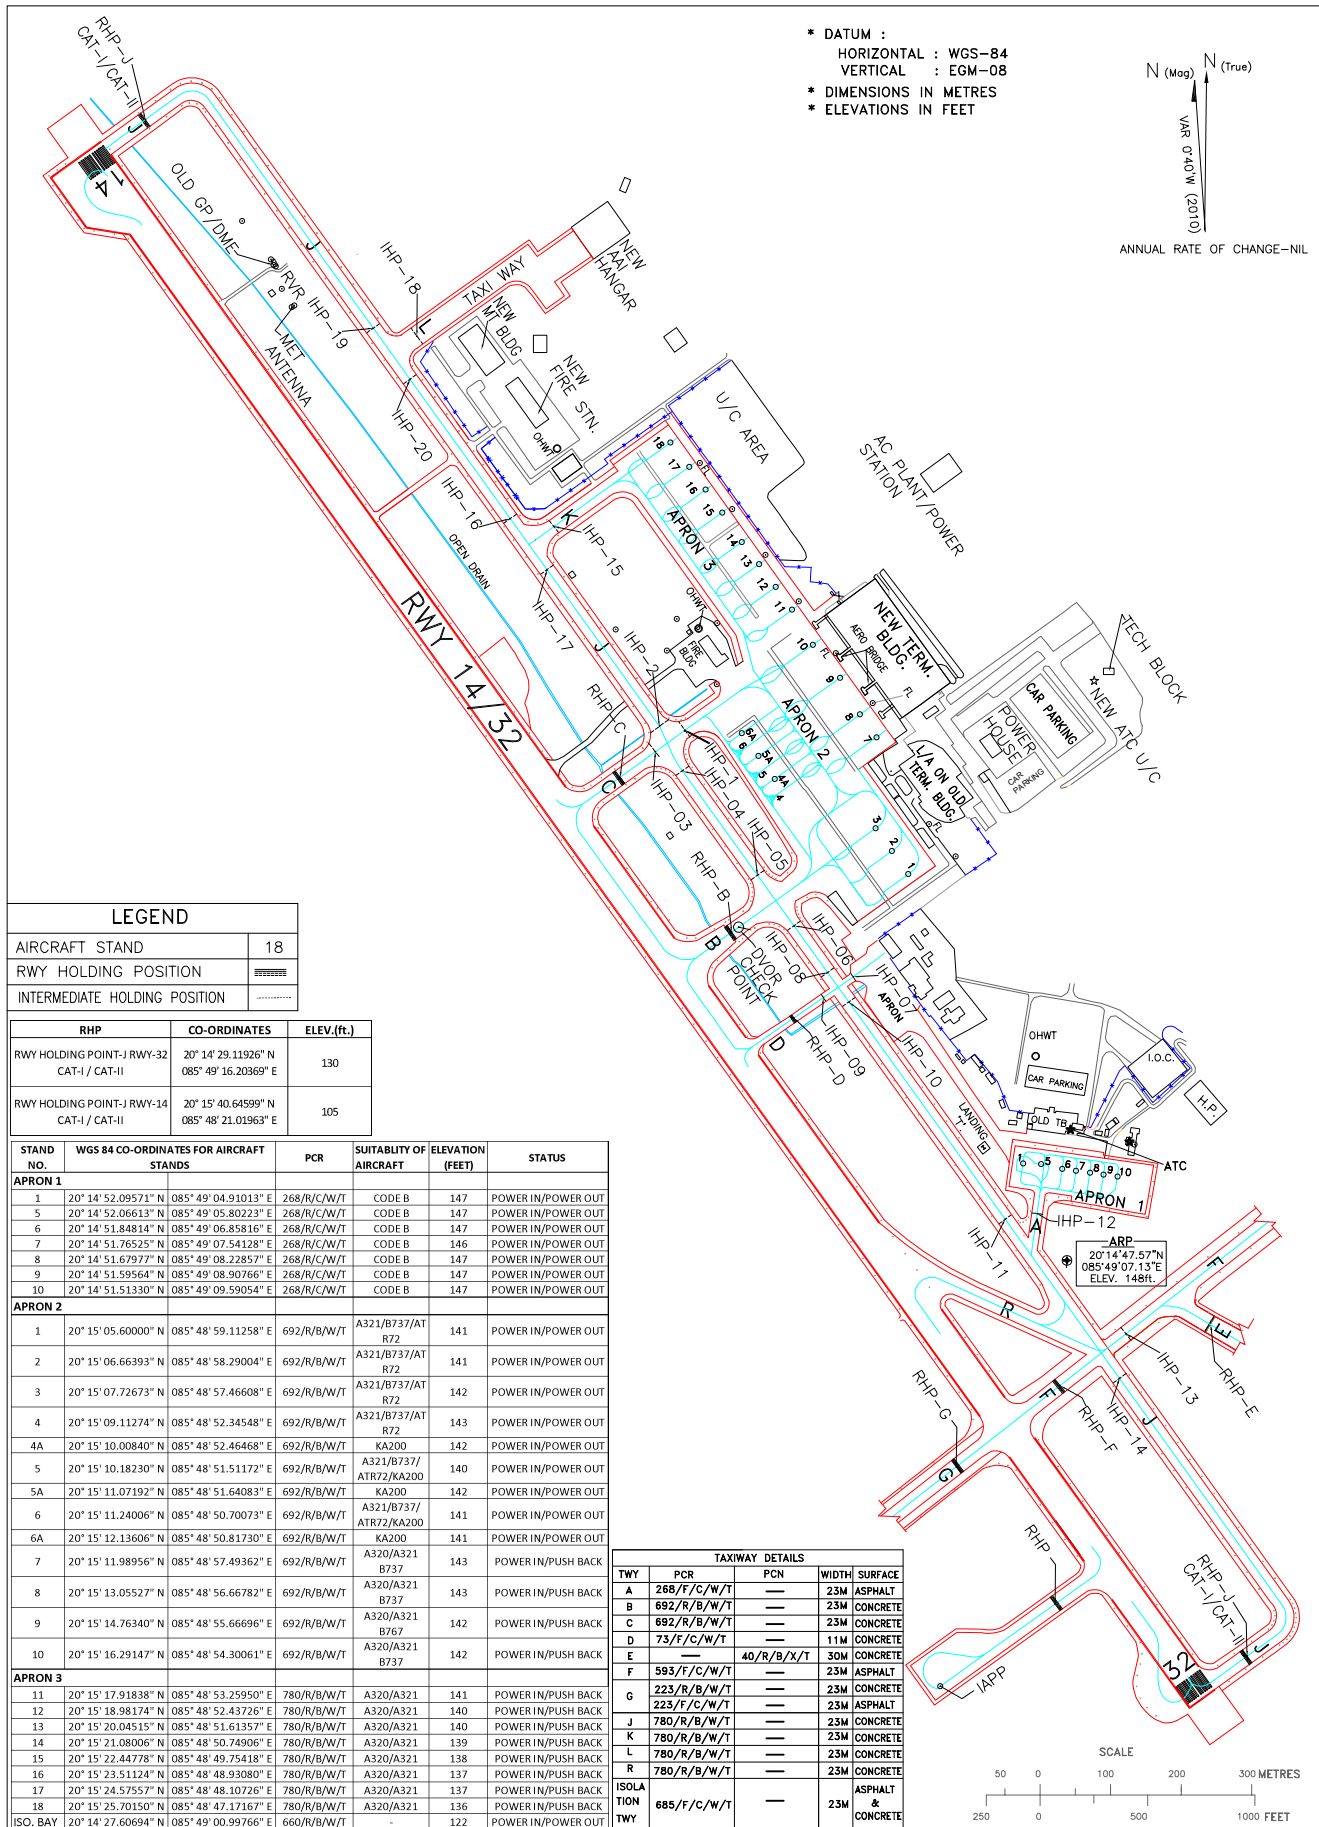

DATE OF AERONAUTICAL INFORMATION
JUNE 2025

DRG NO.: AAI/PDC-33/2022
(UPDATE AS ON 04.02.2026)