
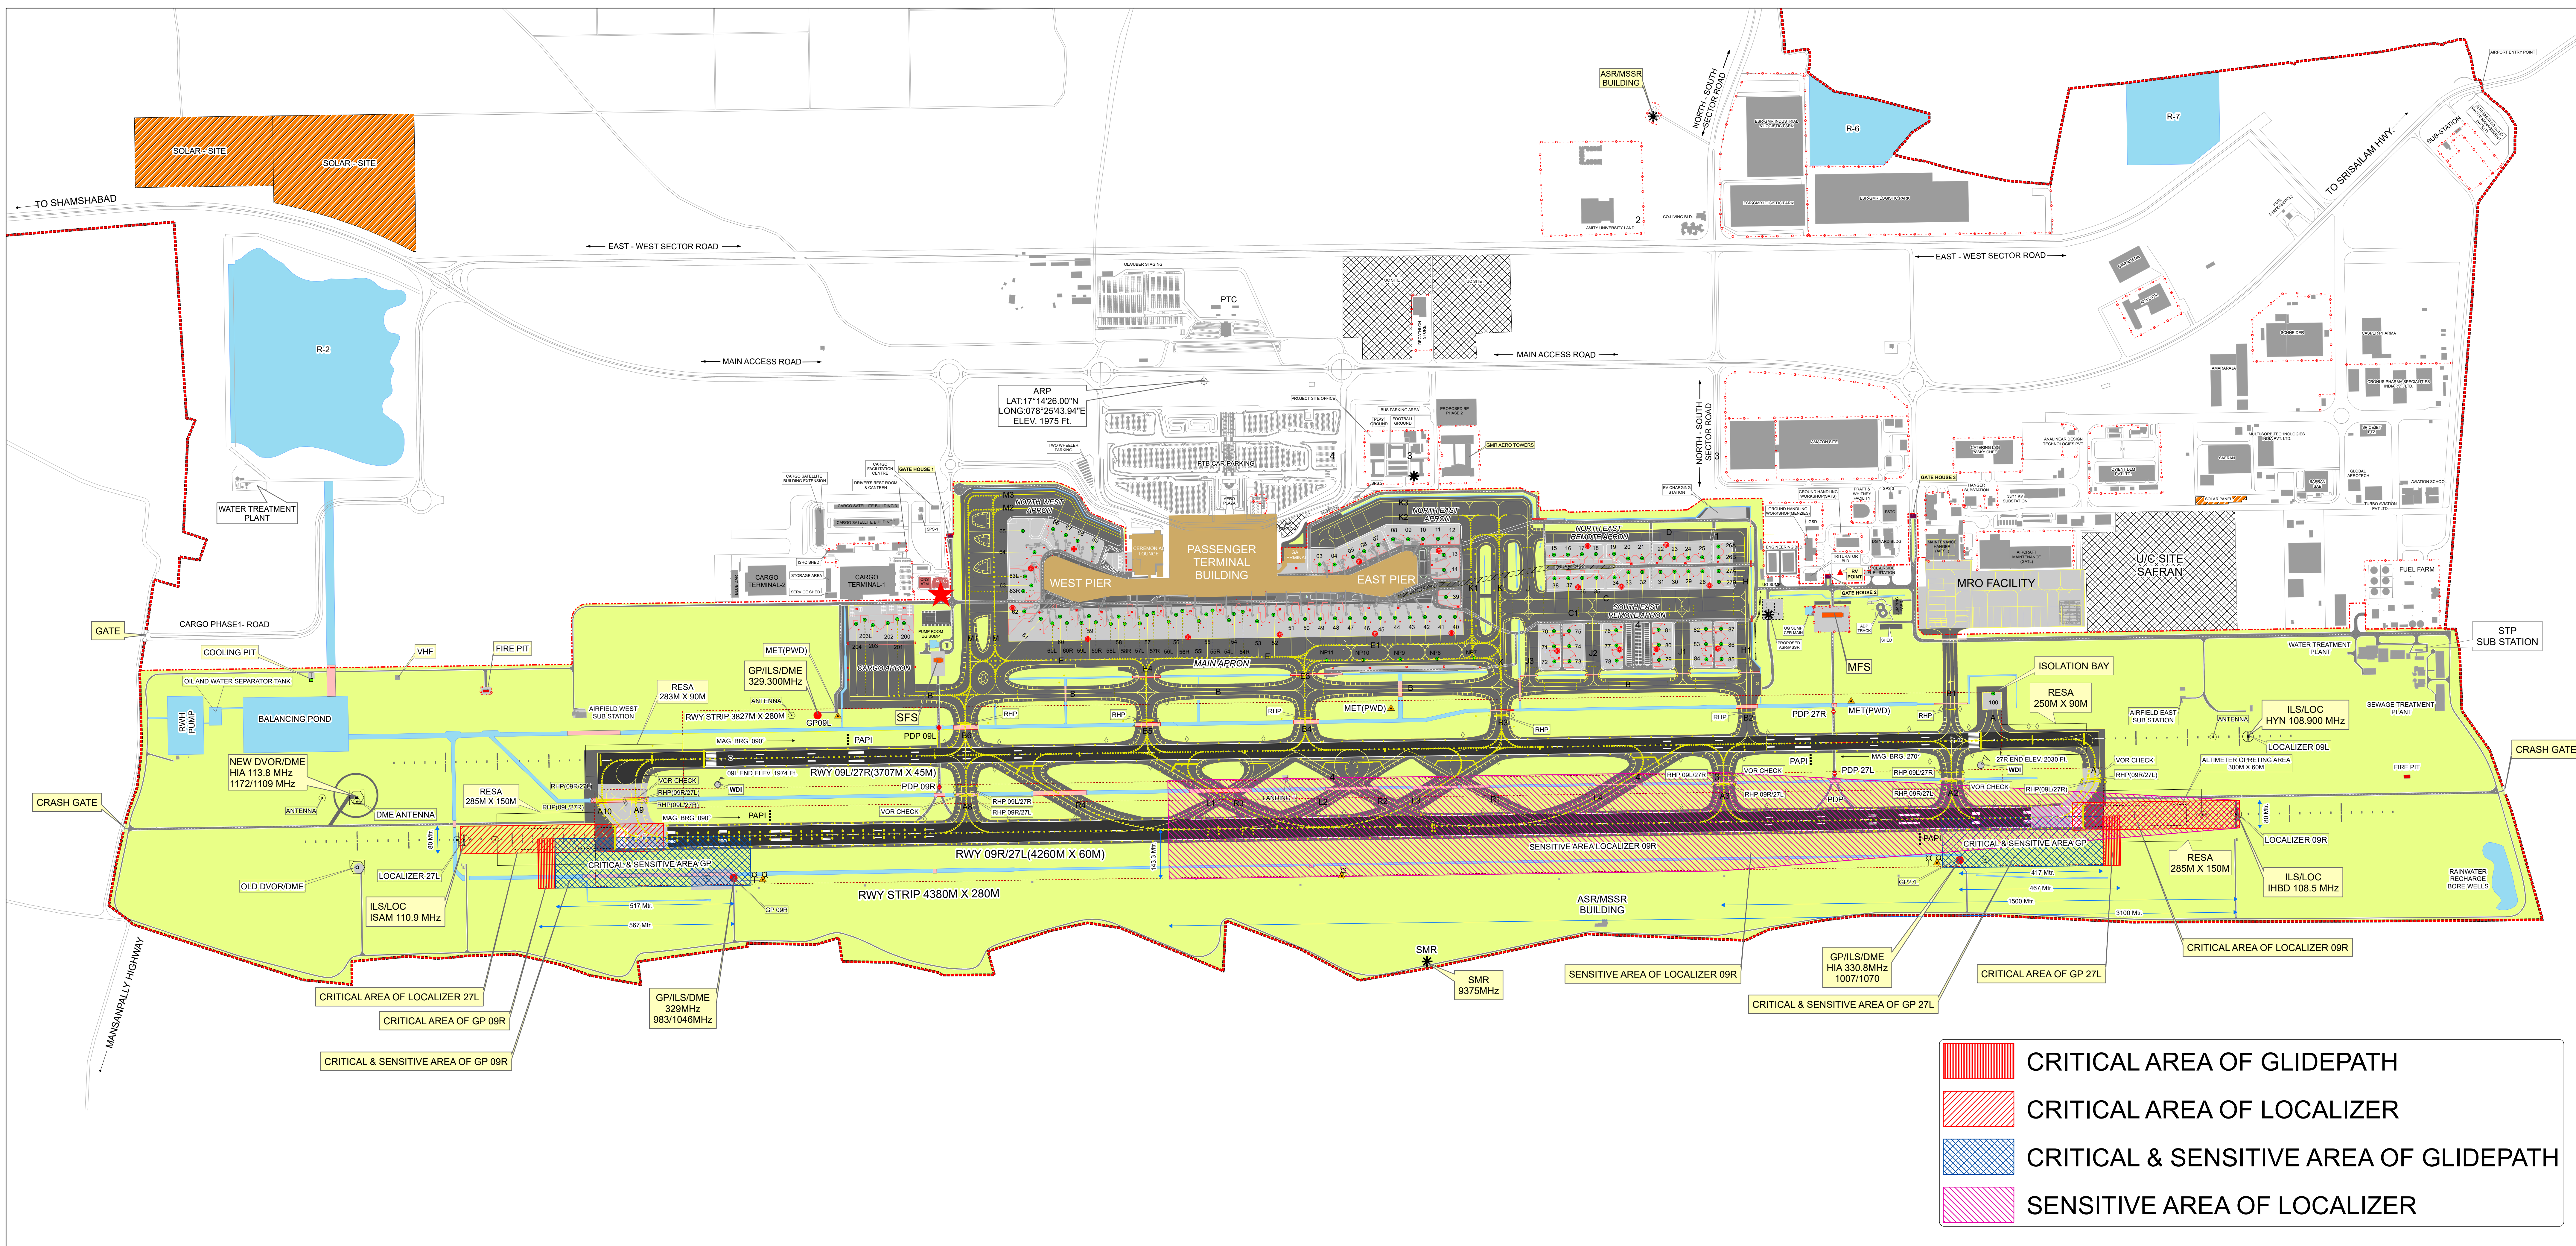
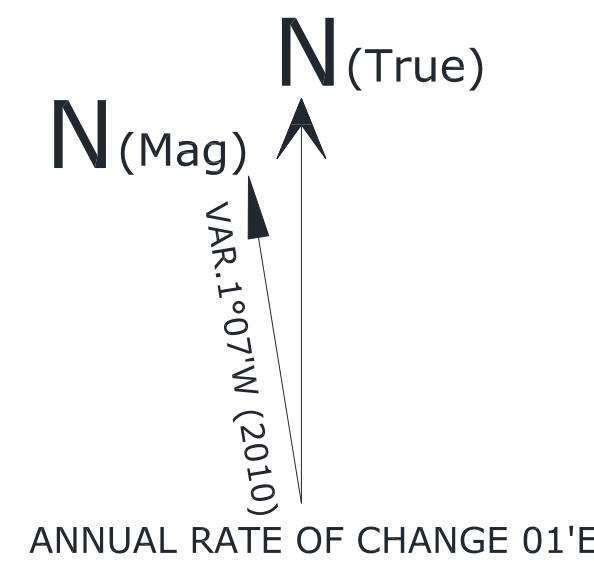


LOCALIZER & GLIDEPATH CRITICAL & SENSITIVE AREA CHART FOR RWY 09R(CAT II & III)/27L (CAT I)

SCALE 1:6500

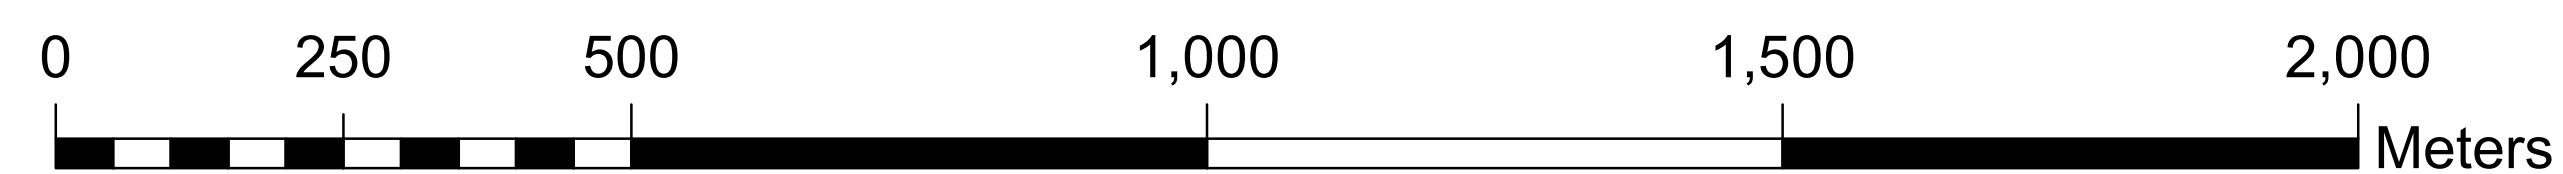

NOTES :

1. ALL COORDINATES IN WGS-84 SYSTEM.
2. ALL DISTANCE / LENGTHS IN METRES AND ELEVATIONS IN FEET.
3. ALL ELEVATIONS ARE W.R.T EGM 2008.
4. RWY DIRECTION ROUNDED TO NEAREST DEGREE (MAG.)
(IN DEGREE MINUTE: 09L/27R=90°15'/270°15', 09R/27L= 90°15'/270°15' & 10/28= 90°15'/270°15'), (2010)
5. RWY DIRECTION ROUNDED TO NEAREST DEGREE (MAG.)
(IN DEGREE MINUTE: 09L/27R=90°00'/270°00', 09R/27L= 90°00'/270°00' & 10/28= 90°00'/270°00'), (2023)
6. MAG. VARIATION & ANNUAL RATE OF CHANGE AS PER EPOCH CHART 2010.

LEGEND

▲ RENDEZVOUS POINT	○ OTHER ANTENNA	▨ AIRSIDE UNDERPASS	■ DRAIN / UG SUMP
◇ SIGN BOARD	⊕ DVOR	■ AIRSIDE ENTRY GATES	■ FIRE PIT
⊕ ARP	⊕ RVR ANTENNA	▨ STRUCTURE	■ MAIN FIRE STATION & SATELLITE FIRE STATION
■ PAPI	● PARKING BAYS	▨ UNDER-CONSTRUCTION	■ CROSS OVER BRIDGE
★ MET INSTRUMENT	● GP ANTENNA	▨ VEHICULAR MARKING	■ HOT SPOT
★ ATC	— OUTER LINES	▨ SOLAR PLANT	■ LANDING T
● AGL LIGHTS	--- AIRPORT OPERATIONAL BOUNDARY	▨ ATC COMPLEX	▨ PDP
○ LOCALIZER ANTENNA	--- AIRSIDE BOUNDARY	▨ CARGO TERMINAL	▨ RESA
★ SMR RADAR	--- THP	▨ CNS ATM	▨ RUNWAY
⊕ FLOOD LIGHT MAST	--- RWY STRIP	▨ COOLING PIT	▨ TERMINAL
● FIRE HYDRANT	--- ALTIMETER CHECK AREA	▨ ROAD	▨ WHITE MARKING
	--- BUILDING FENCE	▨ OPEN AREA	▨ CONCRETED AREA/PLATFORMS
	--- YELLOW MARKING/RHP	▨ PAVED AREA / TAXIWAY	

FOR THE USE OF GHIAL, PRODUCED BY GHIAL AIRSIDE PLANNING TEAM